



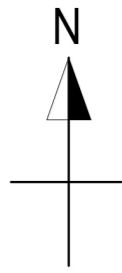

VIEW



MAIN ENTRANCE

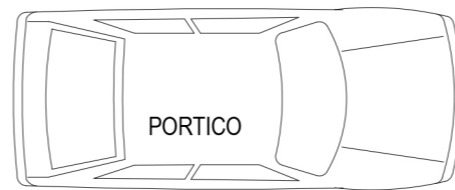

PORTICO

9'-6"

PORCH
8' X 5'

POOJA & DINING
7' X 11'9"

HALL
15'3" X 15'7"

TOILET 1
4' X 7'9"

BEDROOM 1
11'4" X 11'7"

BEDROOM 2
10'6" X 11'7"

TOILET 1
4' X 7'3"

KITCHEN
7' X 10'10"

UTILITY AREA

EAST OFFSET

SOUTH OFFSET

GROUND FLOOR PLAN



CONCEPT SPACE ARCHITECTS

Architecture | Interior | Design | Structure


www.conceptspace.in

conceptspace.in@gmail.com | 9319162880



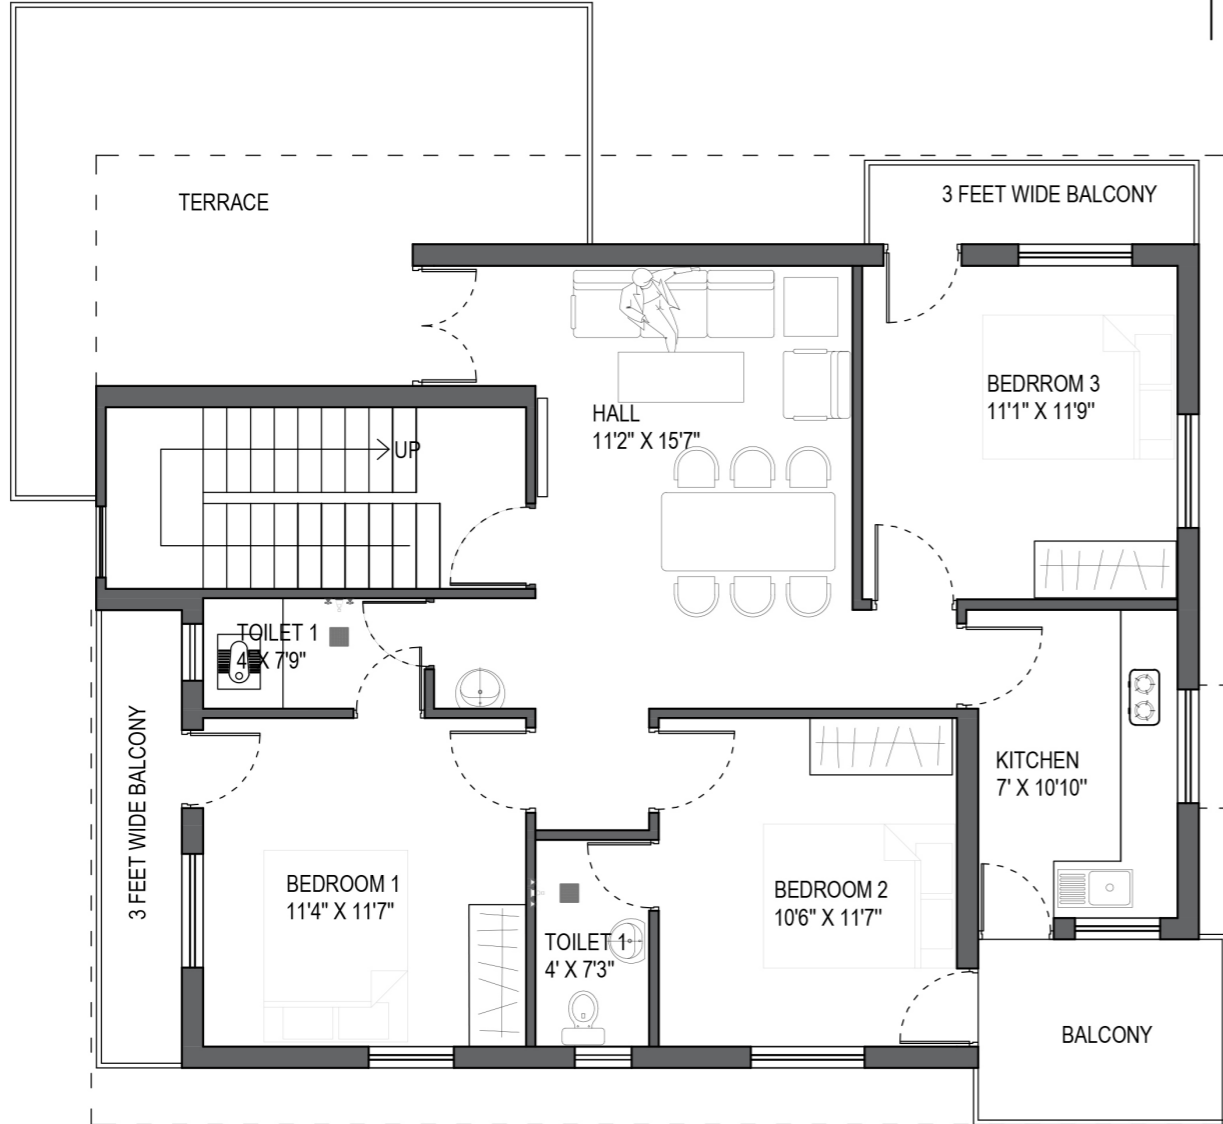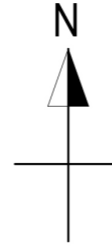

FIRST FLOOR PLAN

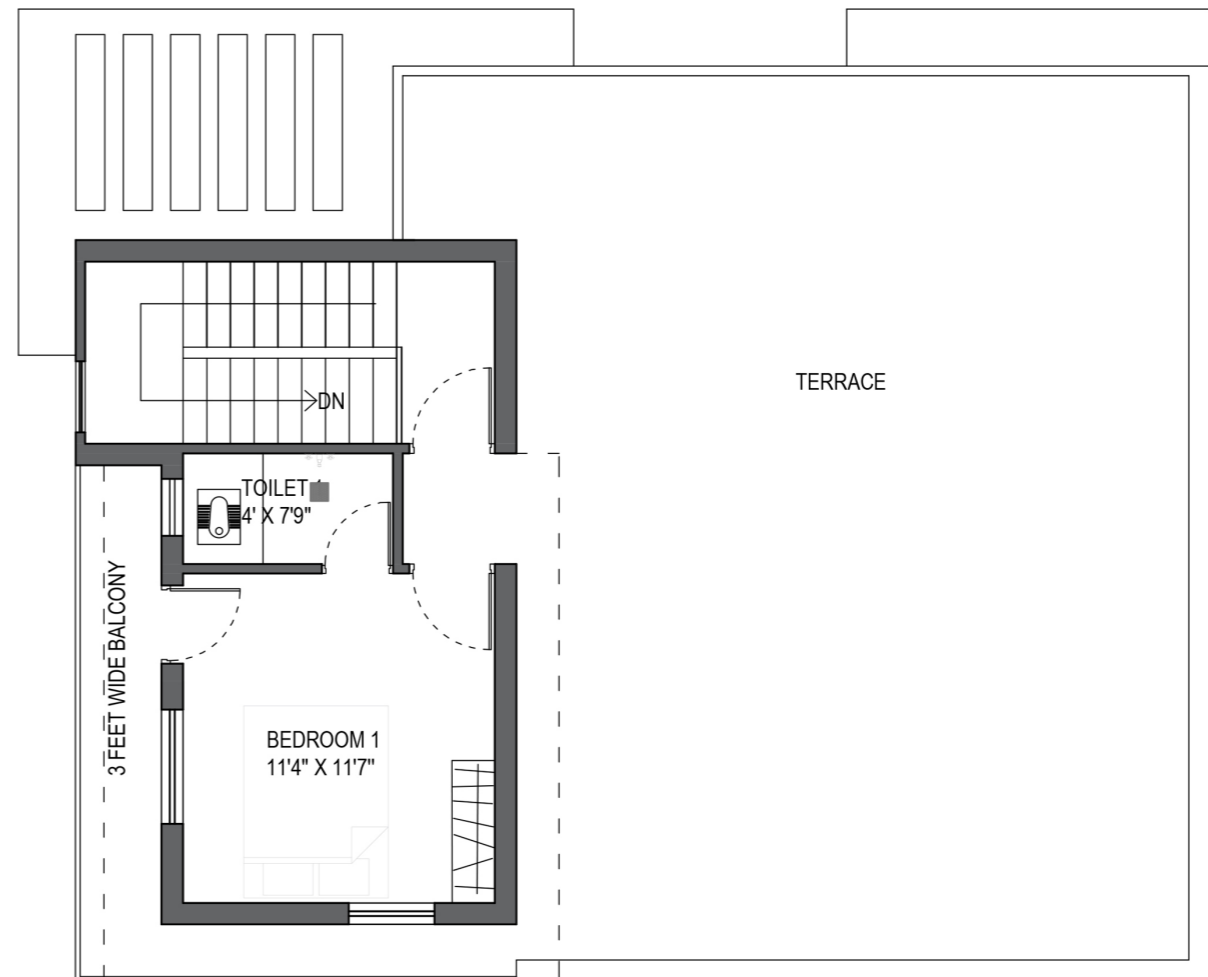

SECOND FLOOR PLAN




WEST(FRONT) ELEVATION




NORTH ELEVATION



SOUTH ELEVATION

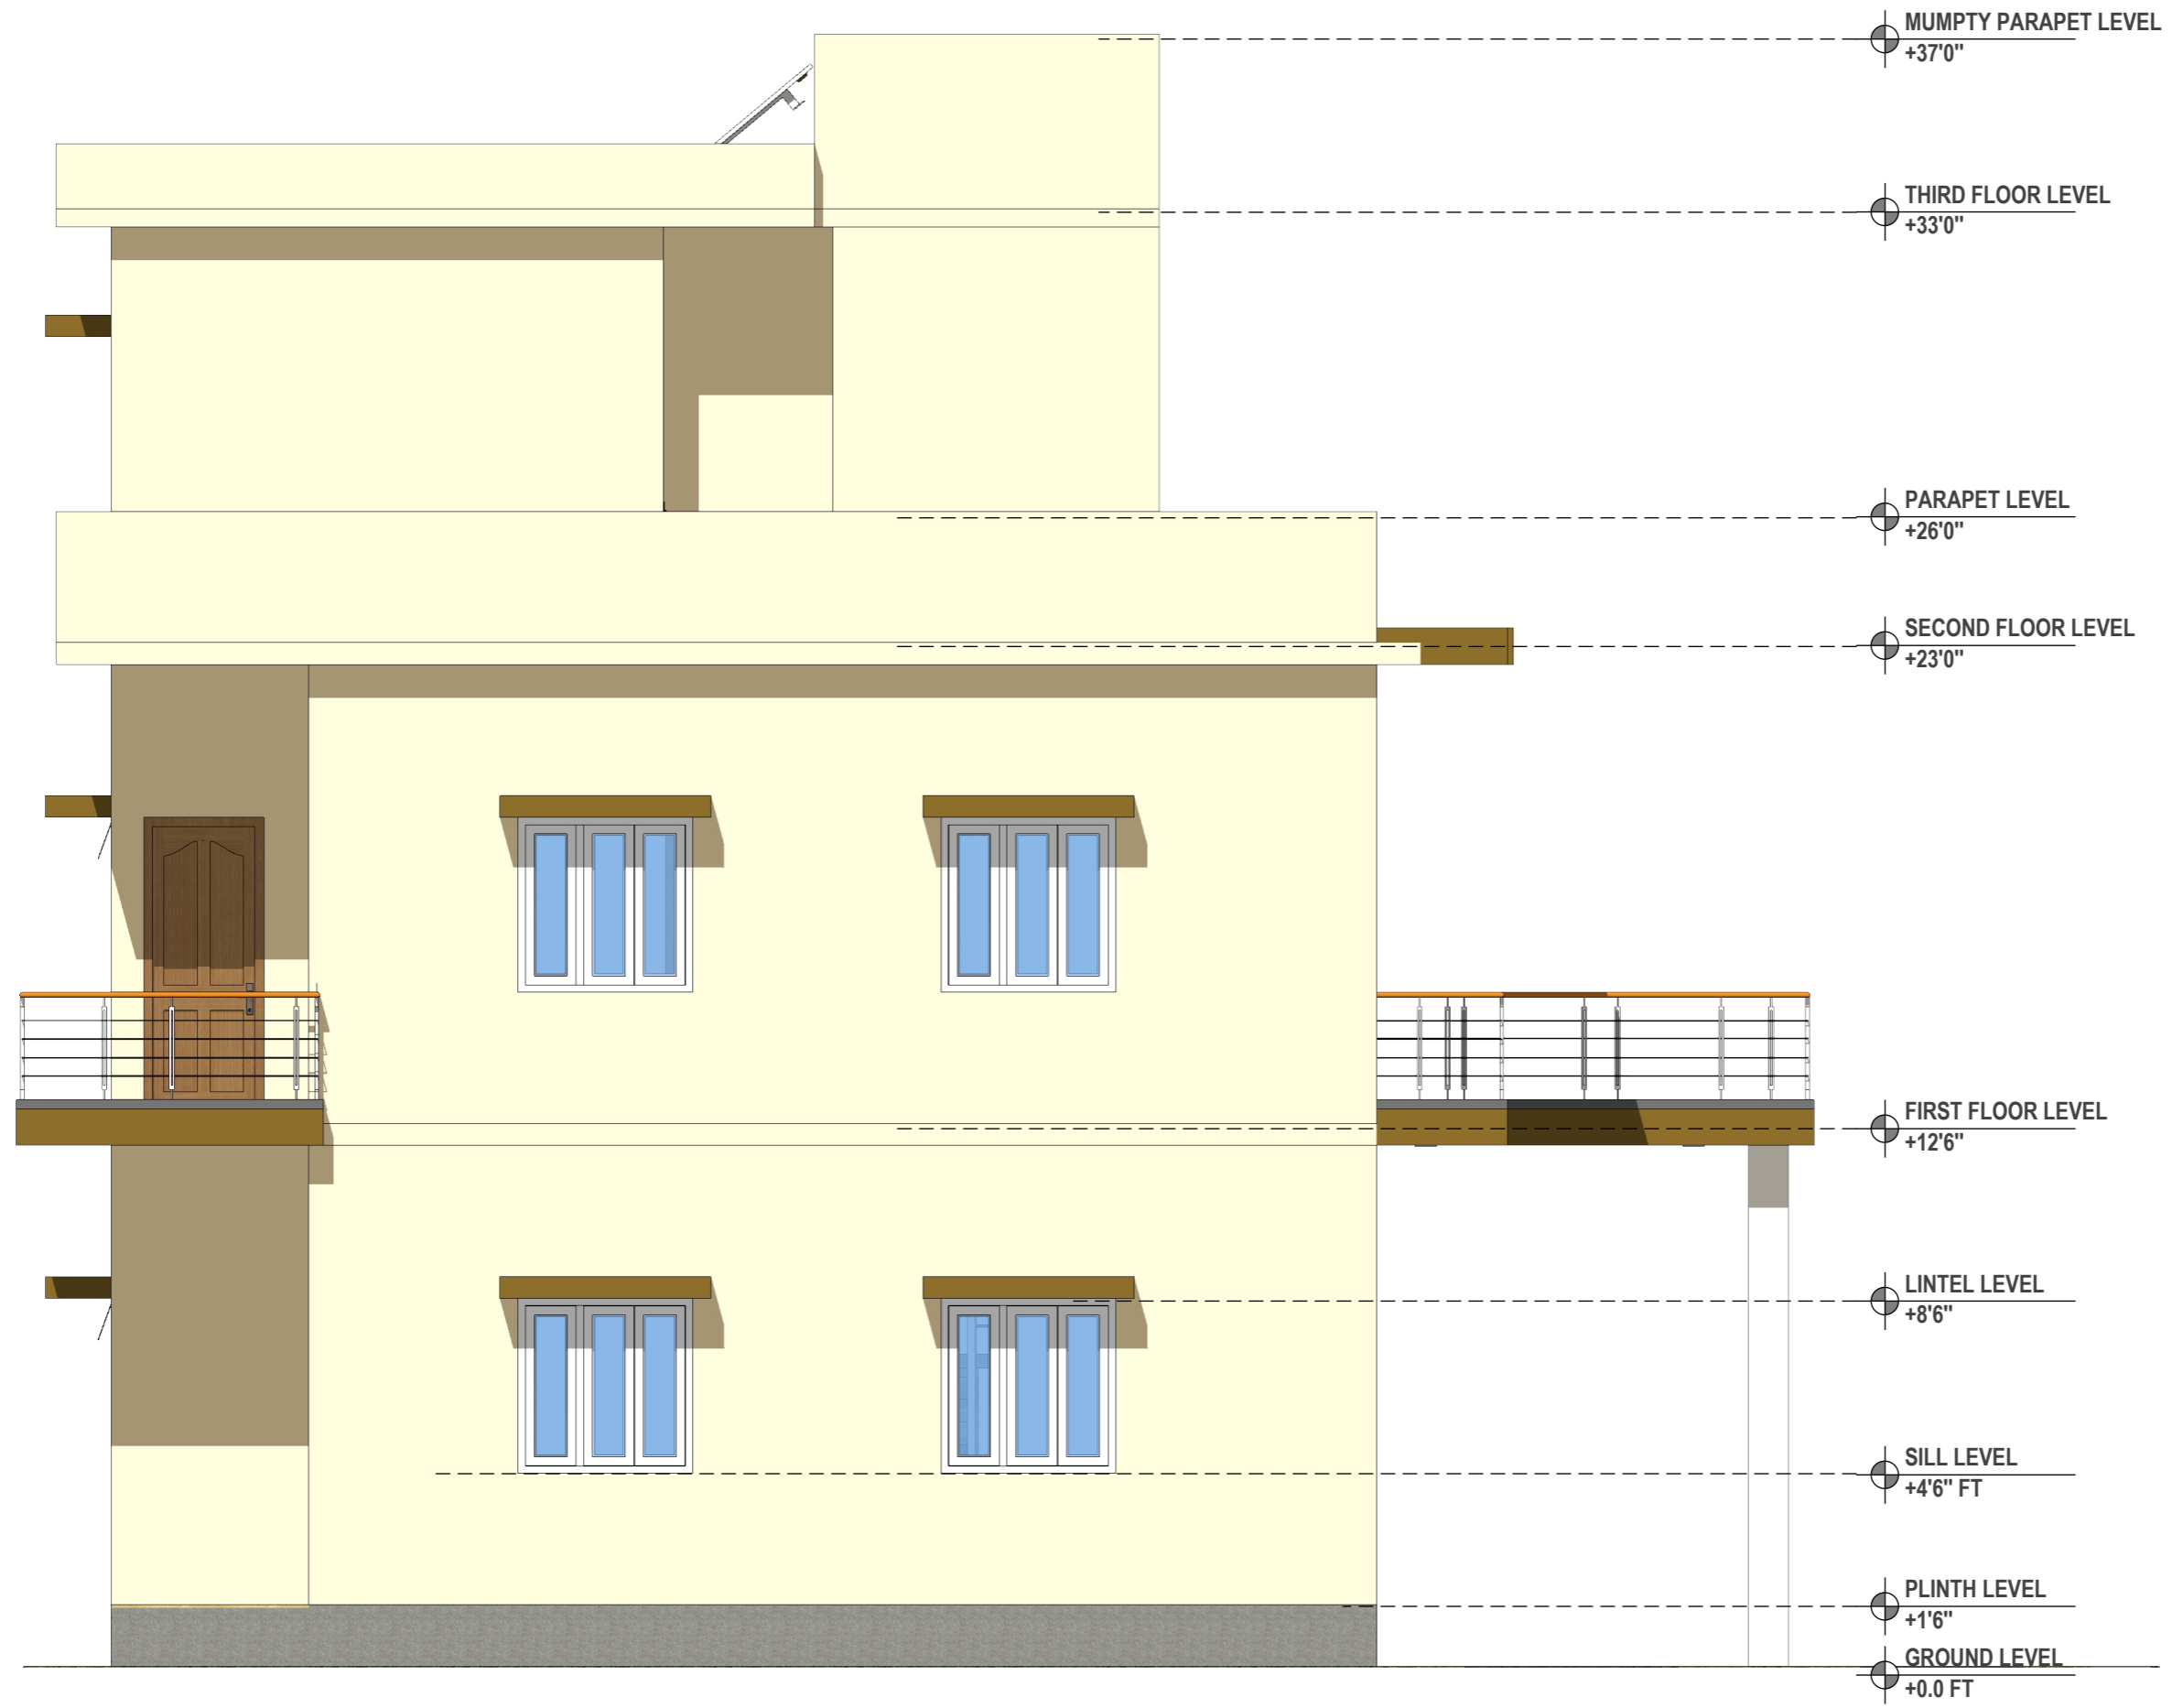


EAST ELEVATION

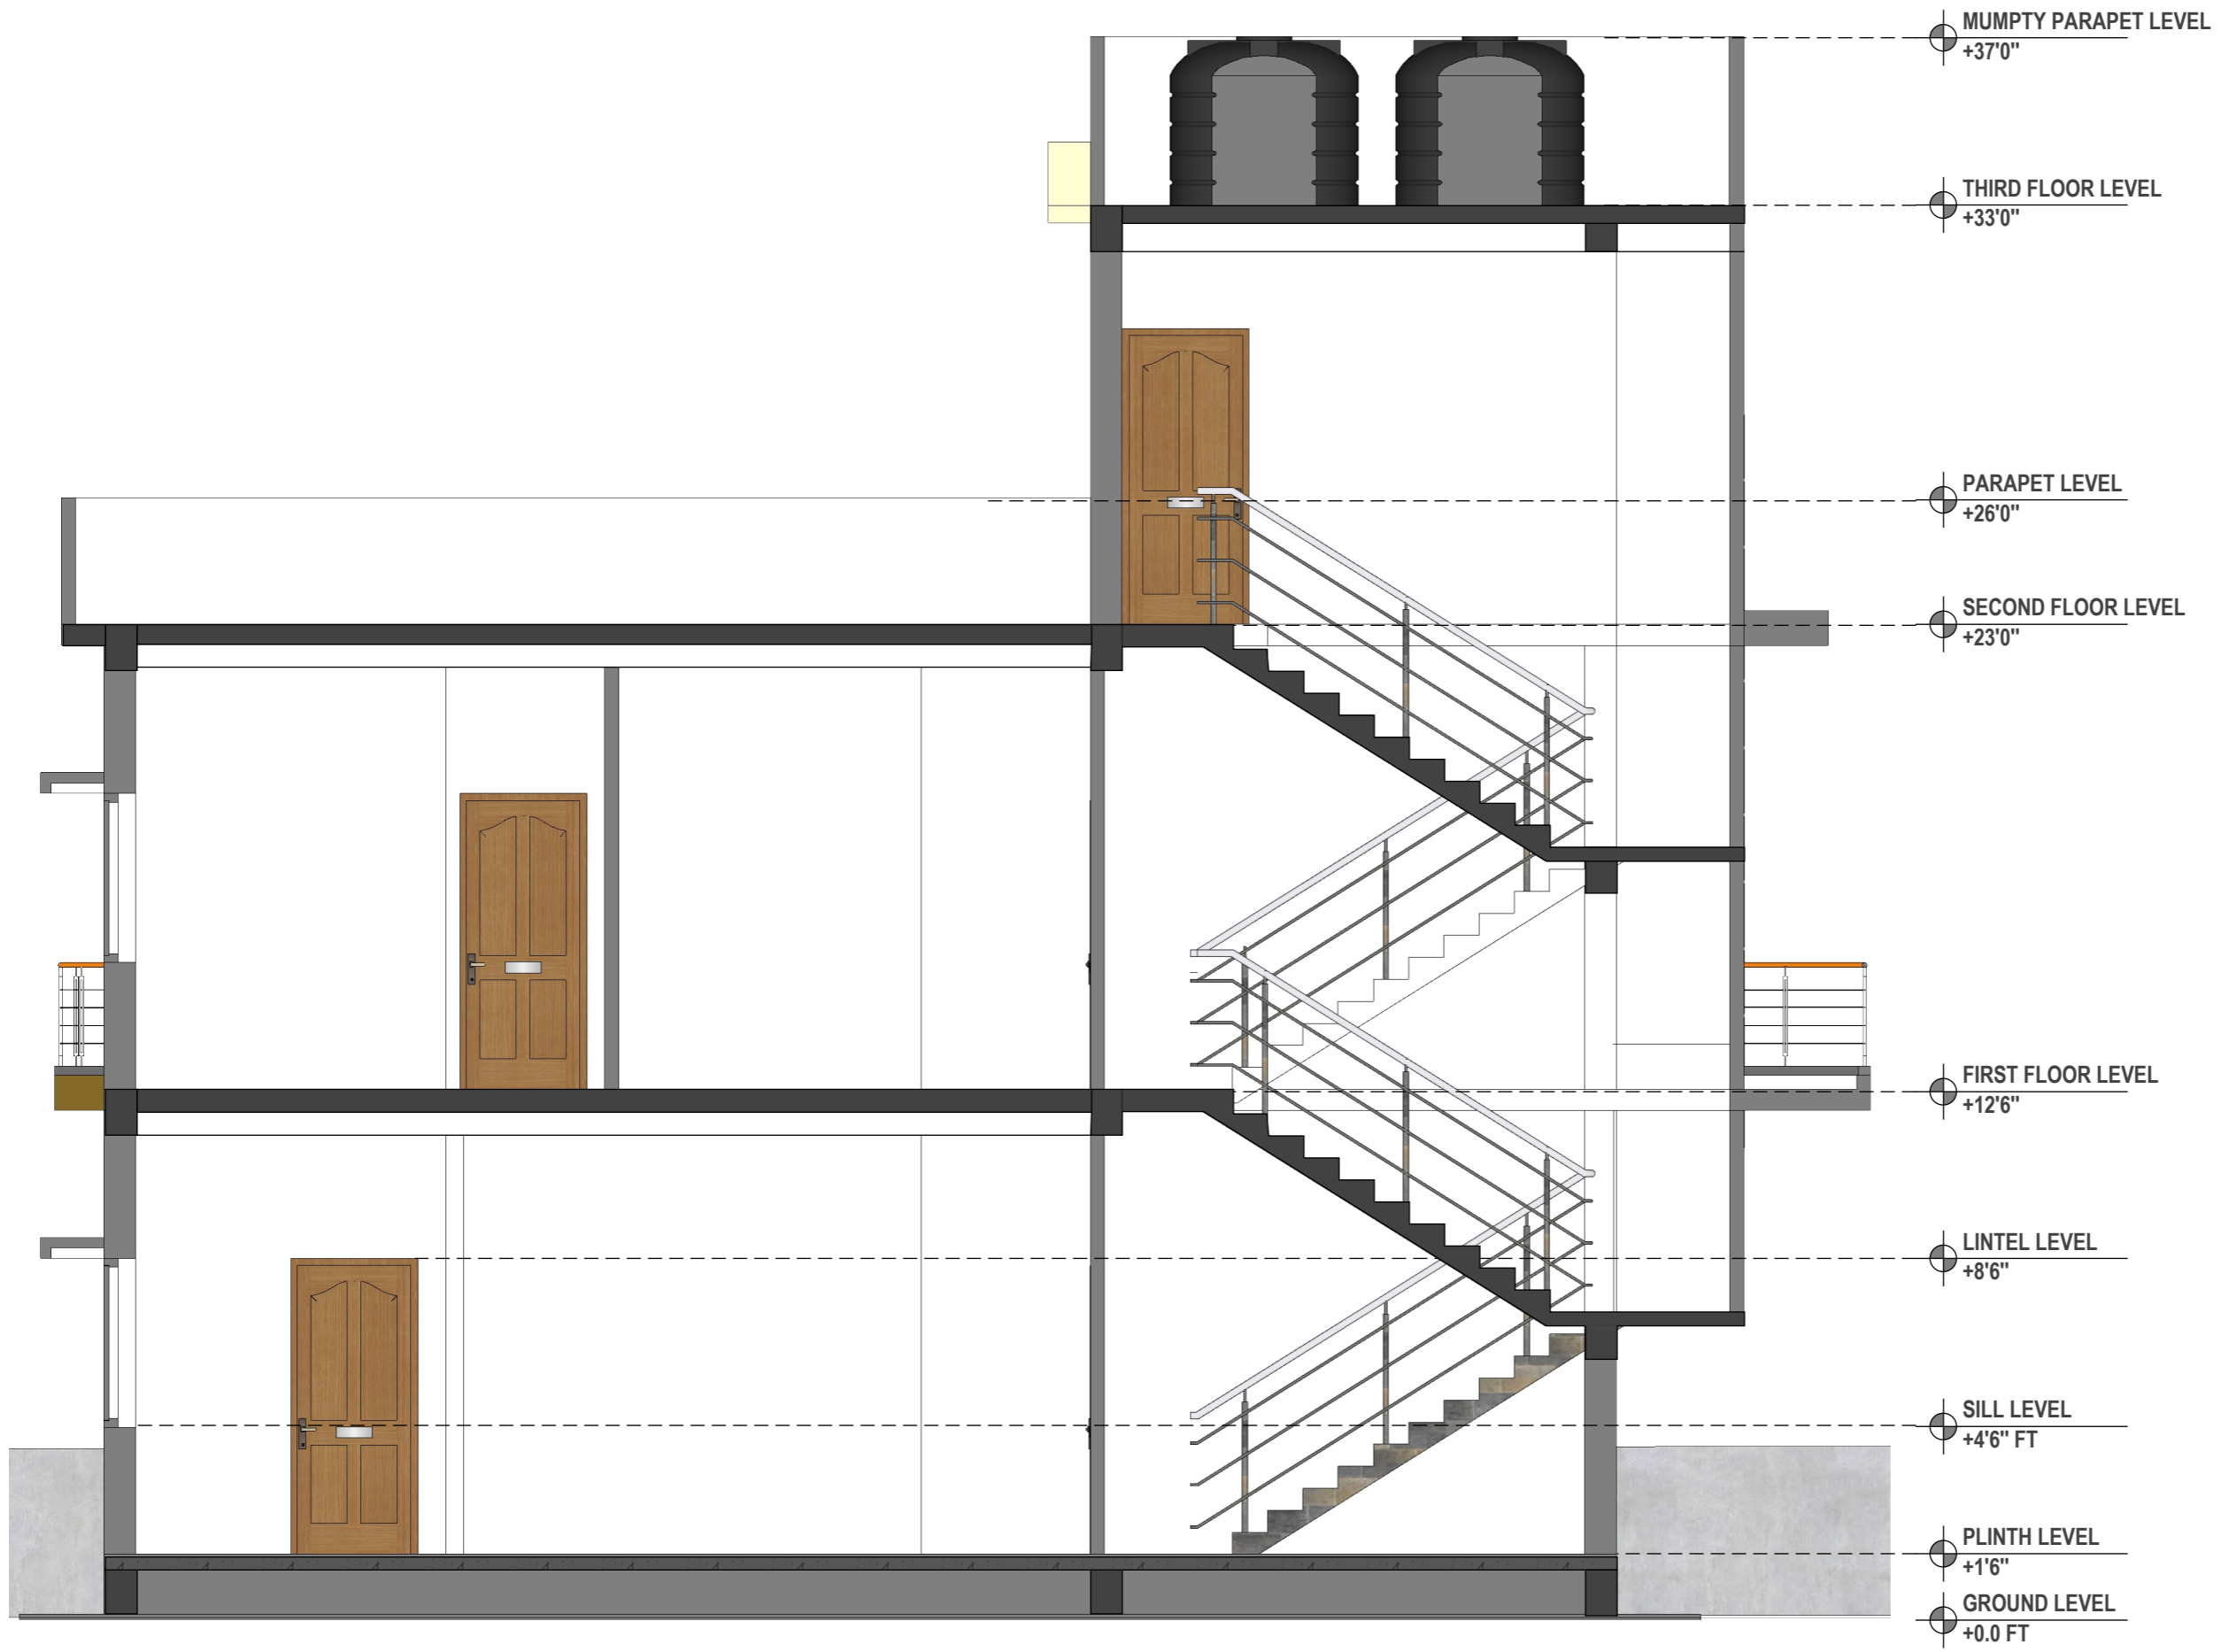


SECTION TOWARDS SOUTH




SECTION TOWARDS WEST

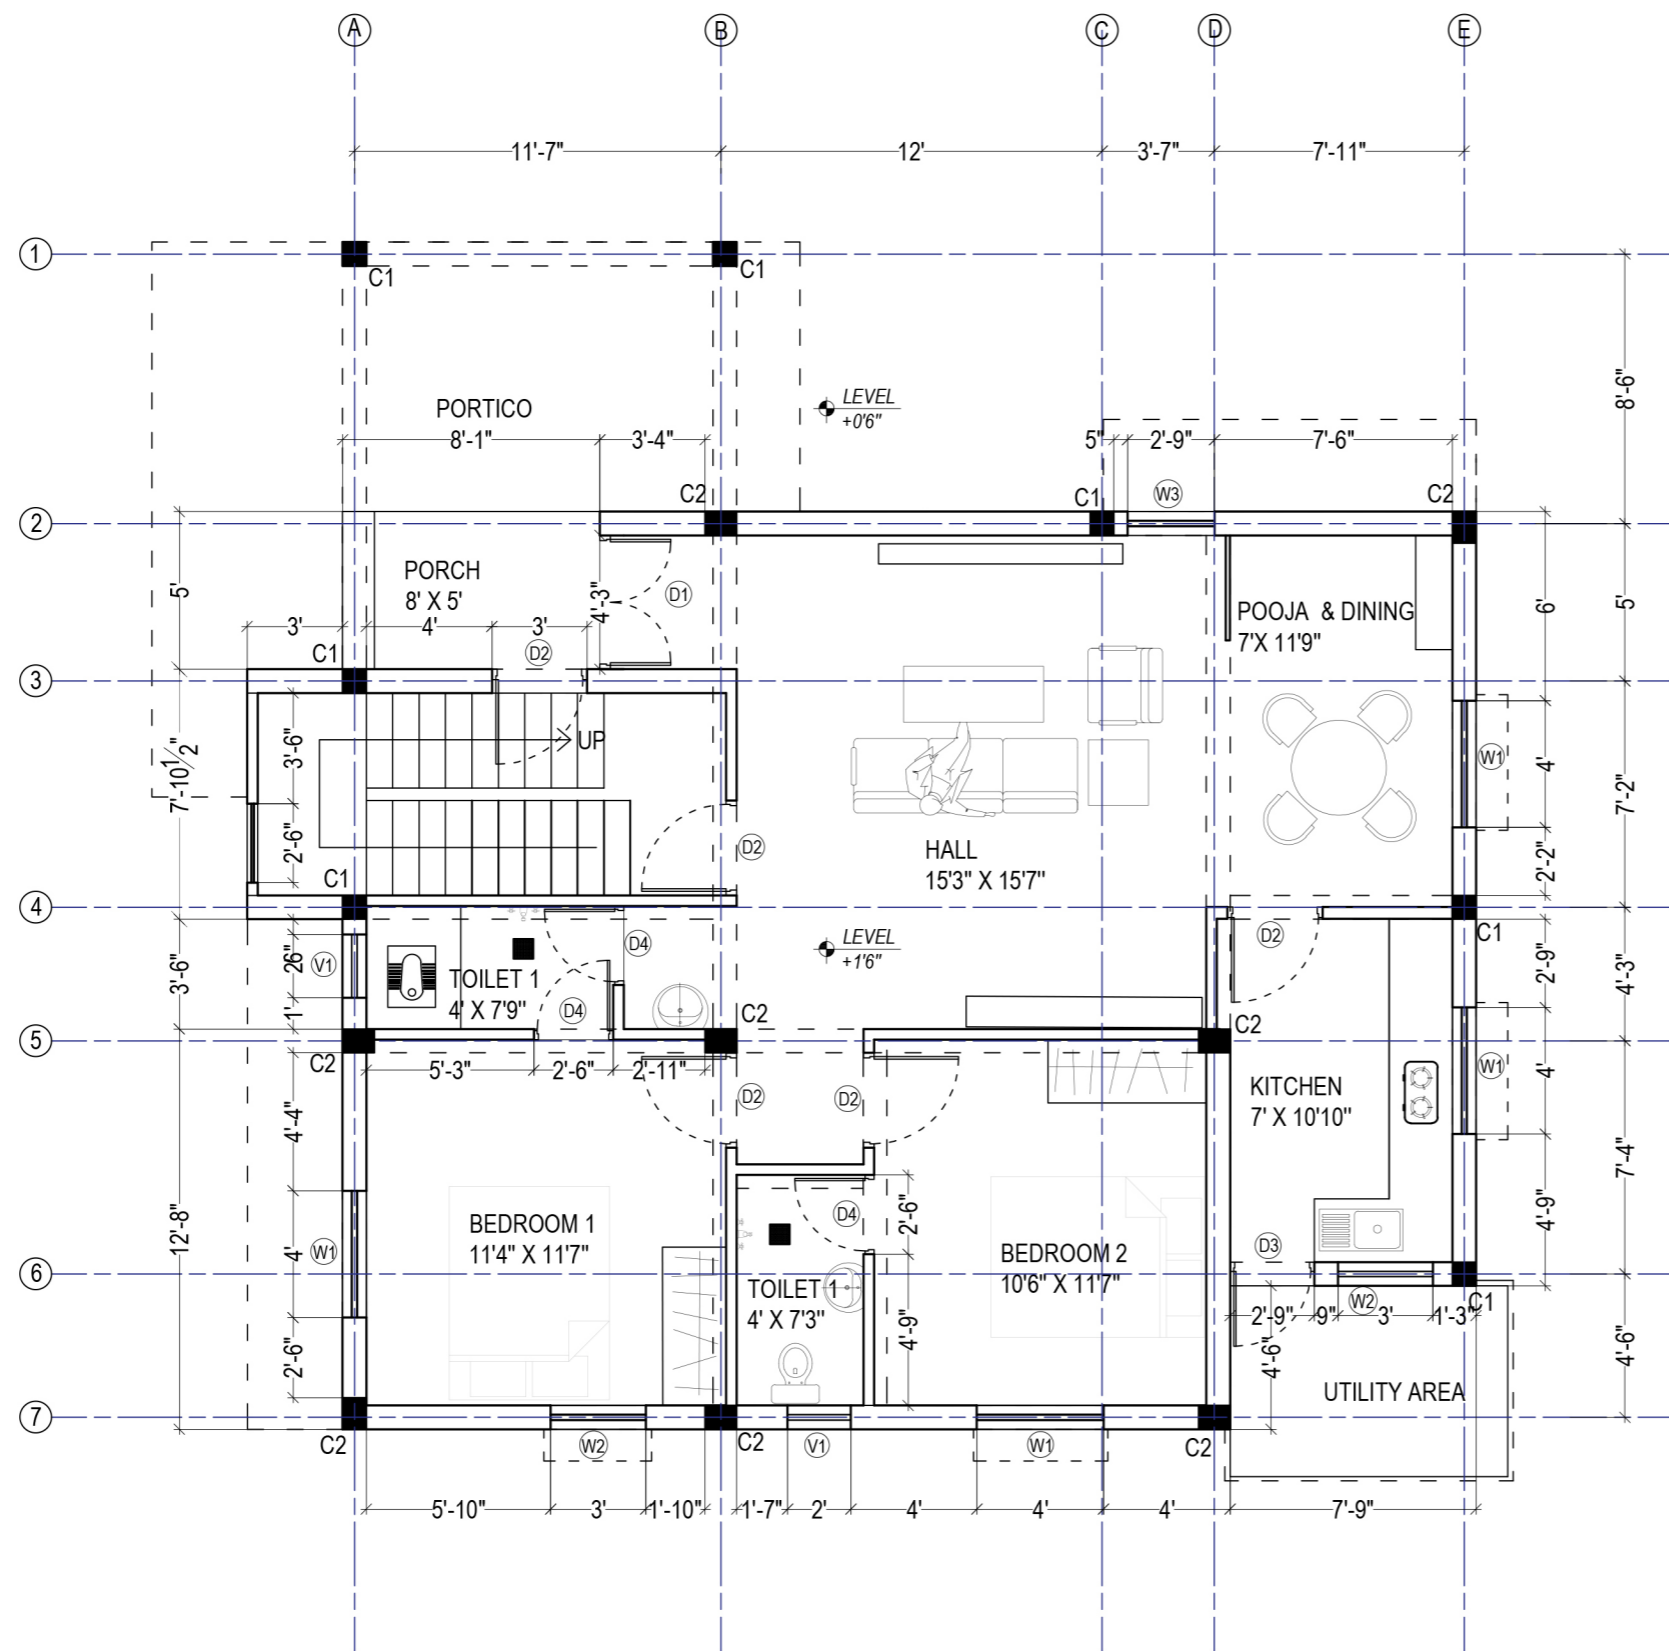


GROUND FLOOR PLAN

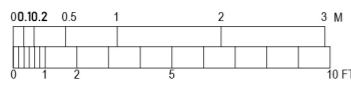

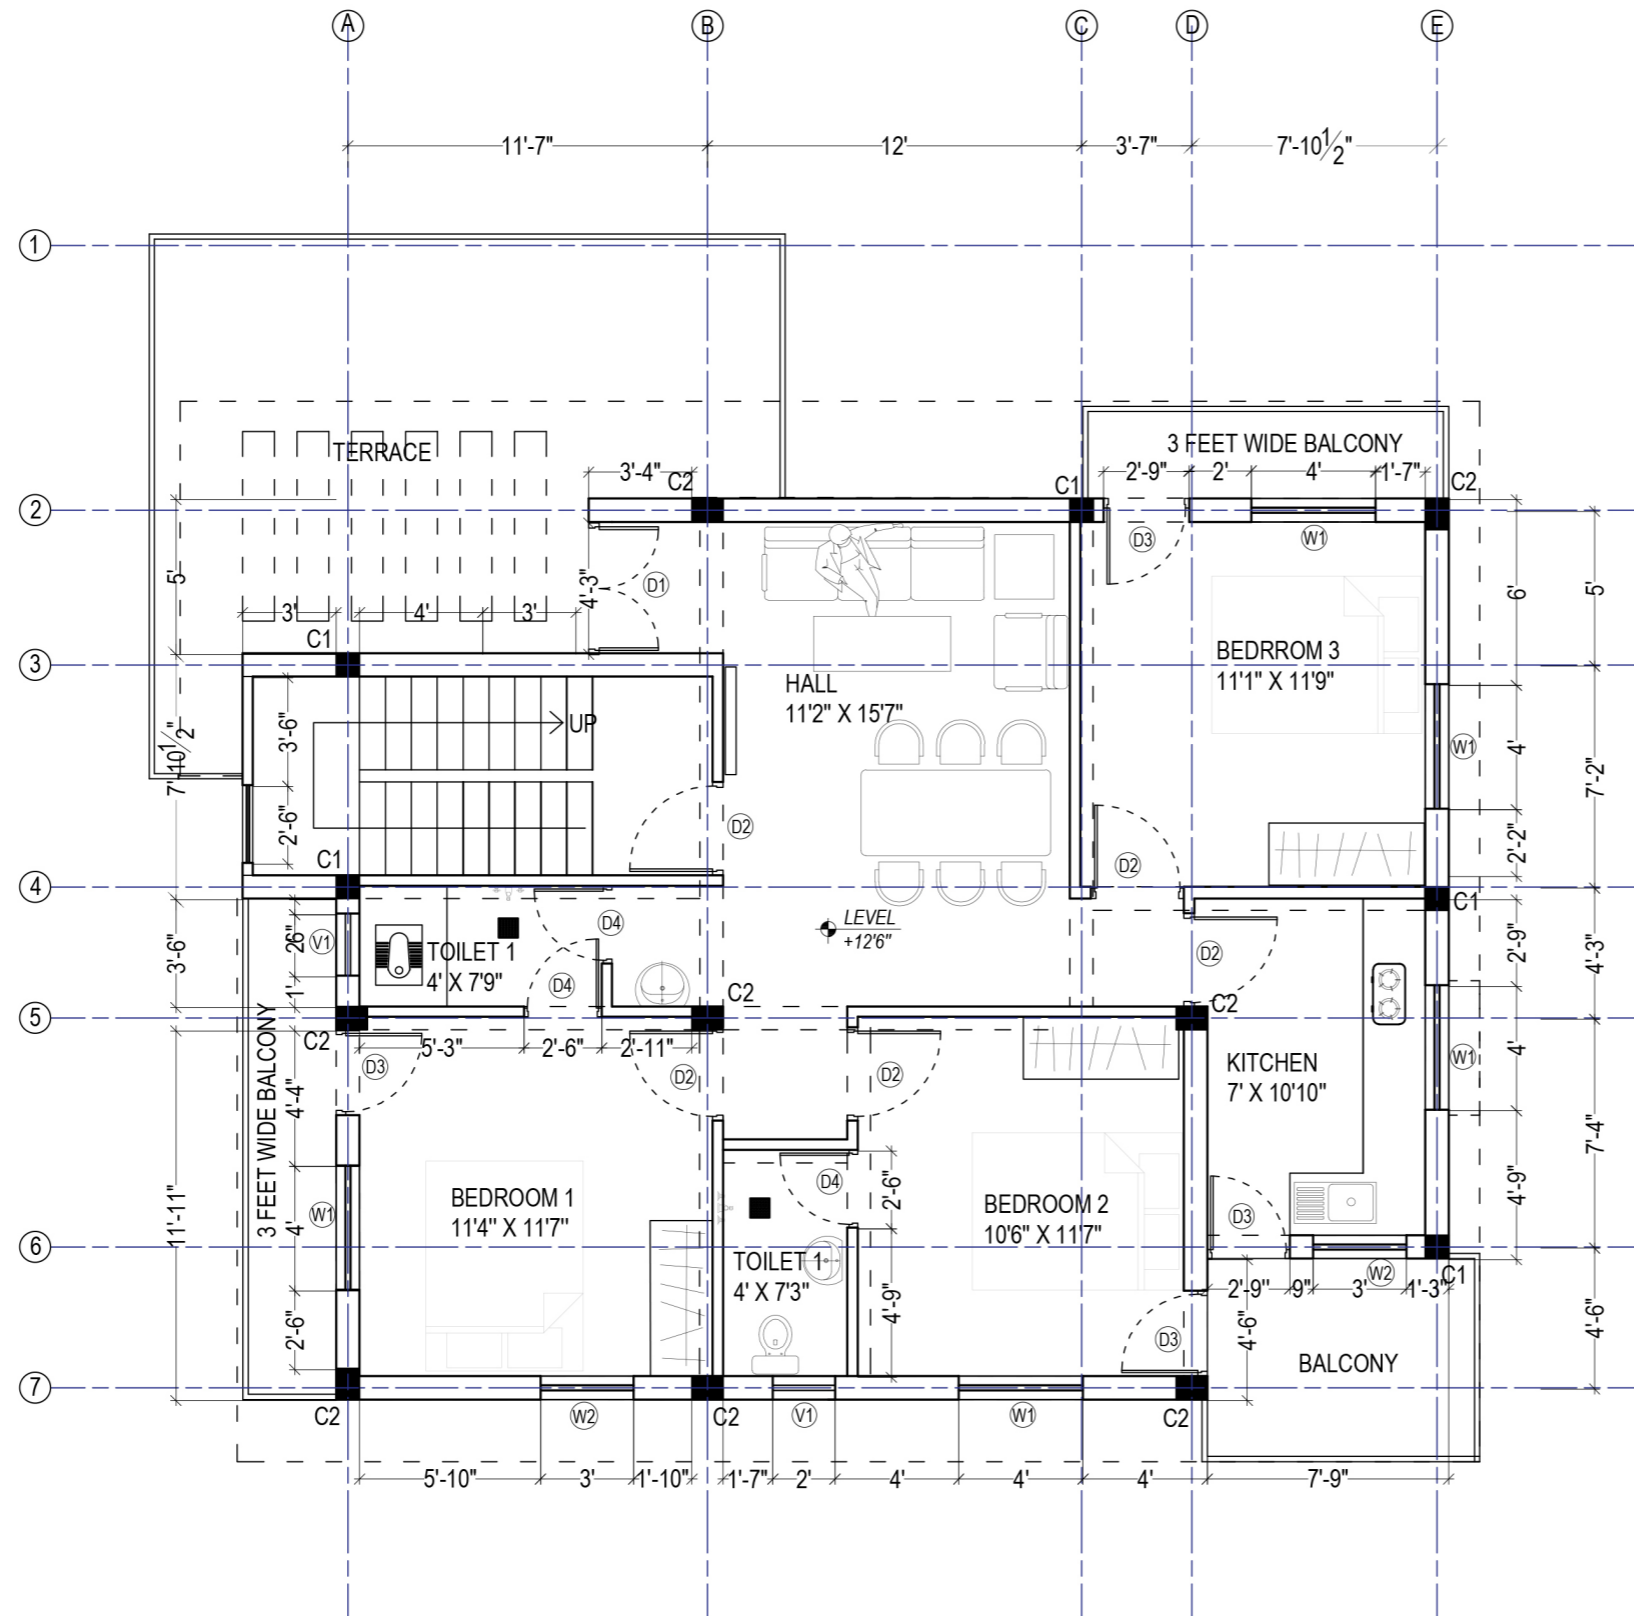

FIRST FLOOR PLAN

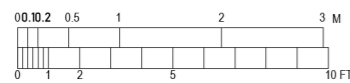


CONCEPT SPACE ARCHITECTS

Architecture | Interior | Design | Structure

www.conceptspace.in


conceptspace.in@gmail.com | 9319162880

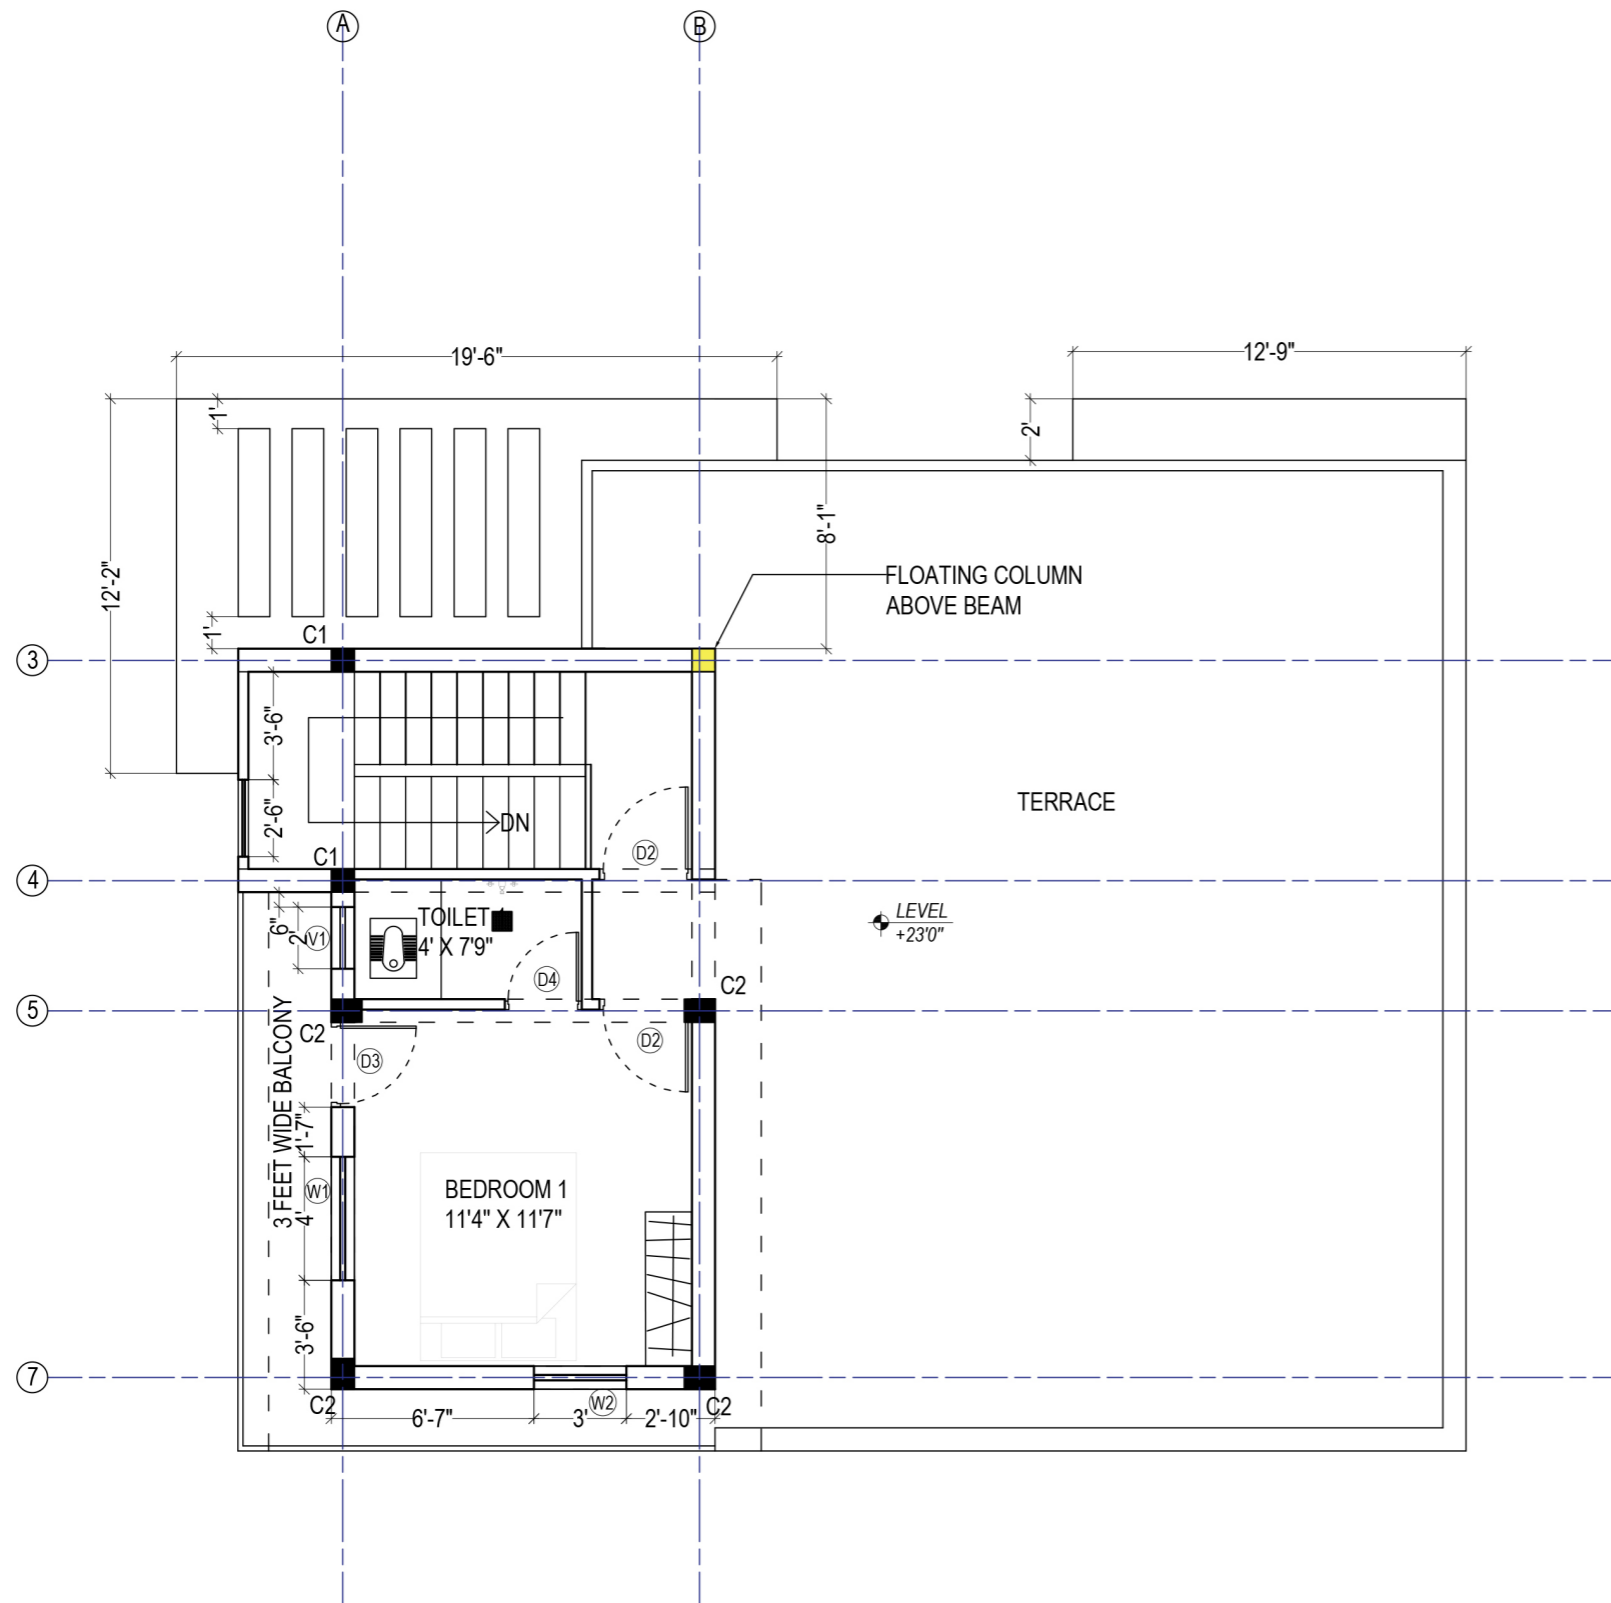

SECOND FLOOR PLAN

DOOR WINDOW SCHEDULE

SI. NO.	DOOR/WINDOW	SIZE B X H	CILL	LINTEL	REMARK
1.	D1	4'3" X 7'	-	7'	MAIN GATE, DOUBLE LEAF
2.	D2	3'X 7'	-	7'	BEDROOM DOOR
3.	D3	2'9"X 7'	-	7'	BALCONY DOOR
4.	D4	2'6"X 7'	-	7'	BATHROOM DOOR
5.	W1	4' X 4'	3'	7'	3 PANEL WINDOW WITH GLAZING
6.	W2	3'X 4'	3'	7'	2 PANEL WINDOW WITH GLAZING
7.	W3	2'9"X4'	3'	7'	2 PANEL WINDOW WITH GLAZING
8.	V1	1'6"X 2'	5'	7'	GLAZED VENTILATOR


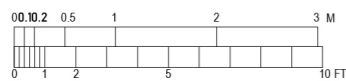


CONCEPT SPACE ARCHITECTS

Architecture | Interior | Design | Structure

www.conceptspace.in

conceptspace.in@gmail.com | 9319162880

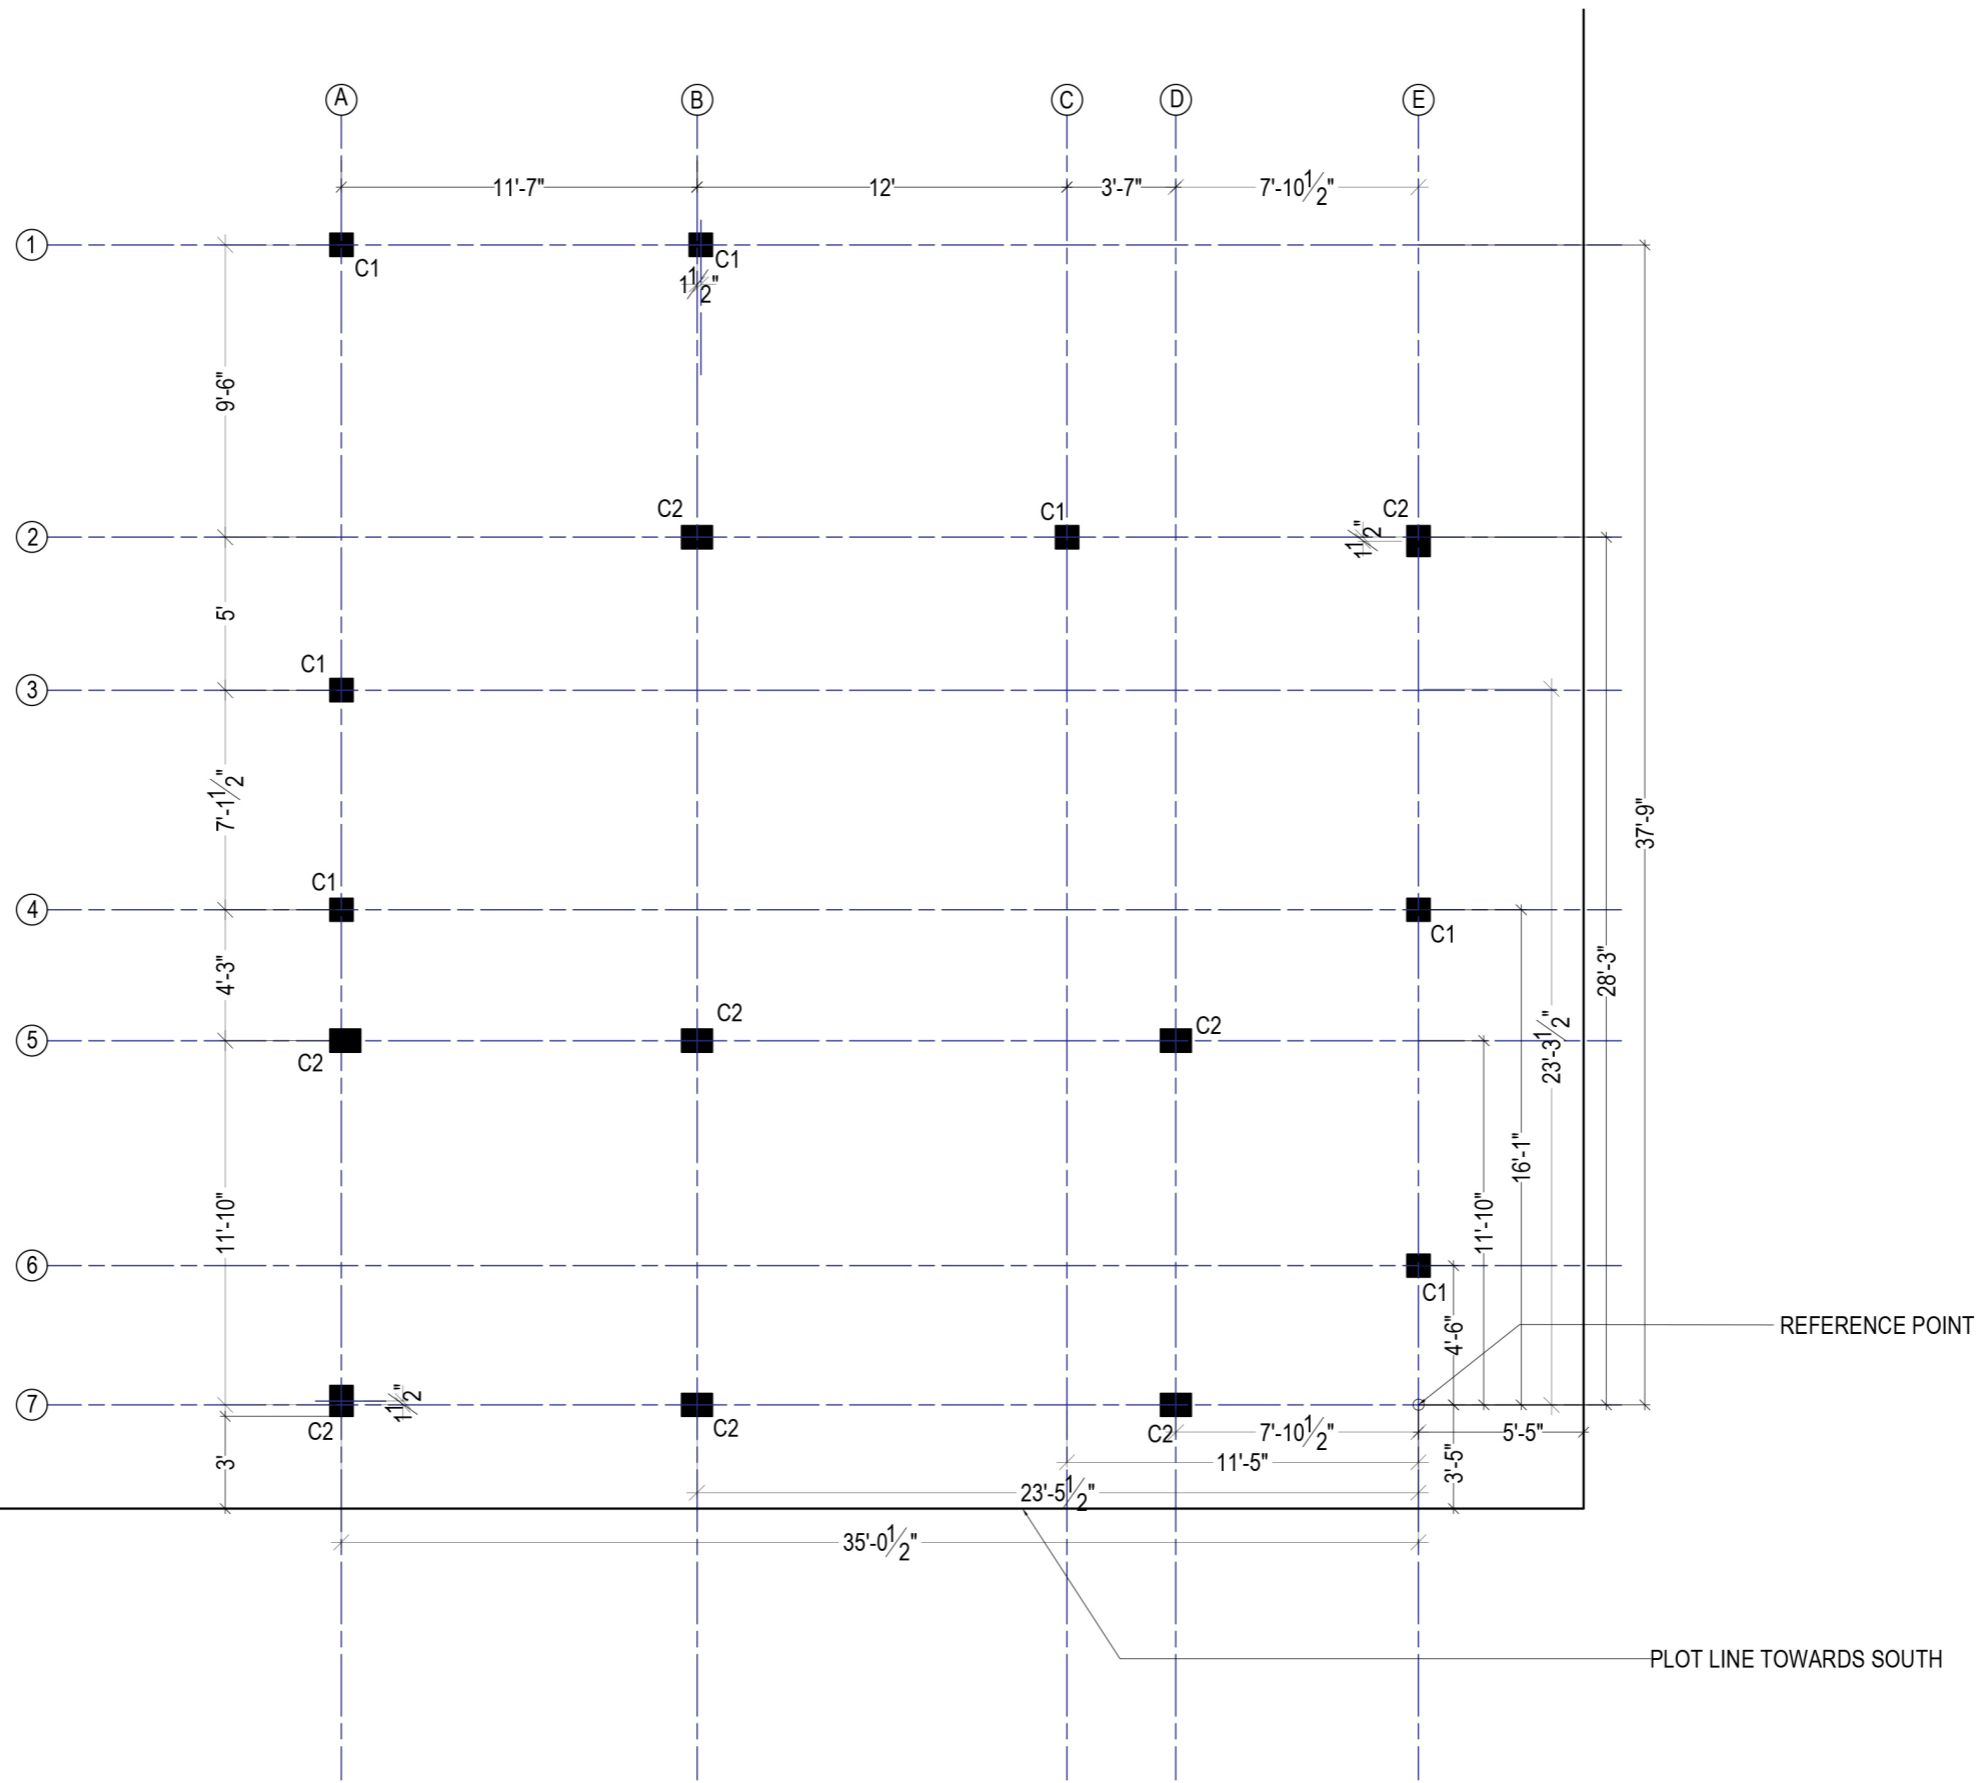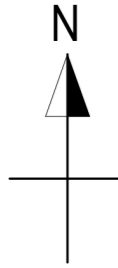

SETTING OUT PLAN




CONCEPT SPACE ARCHITECTS

Architecture | Interior | Design | Structure

www.conceptspace.in

conceptspace.in@gmail.com | 9319162880

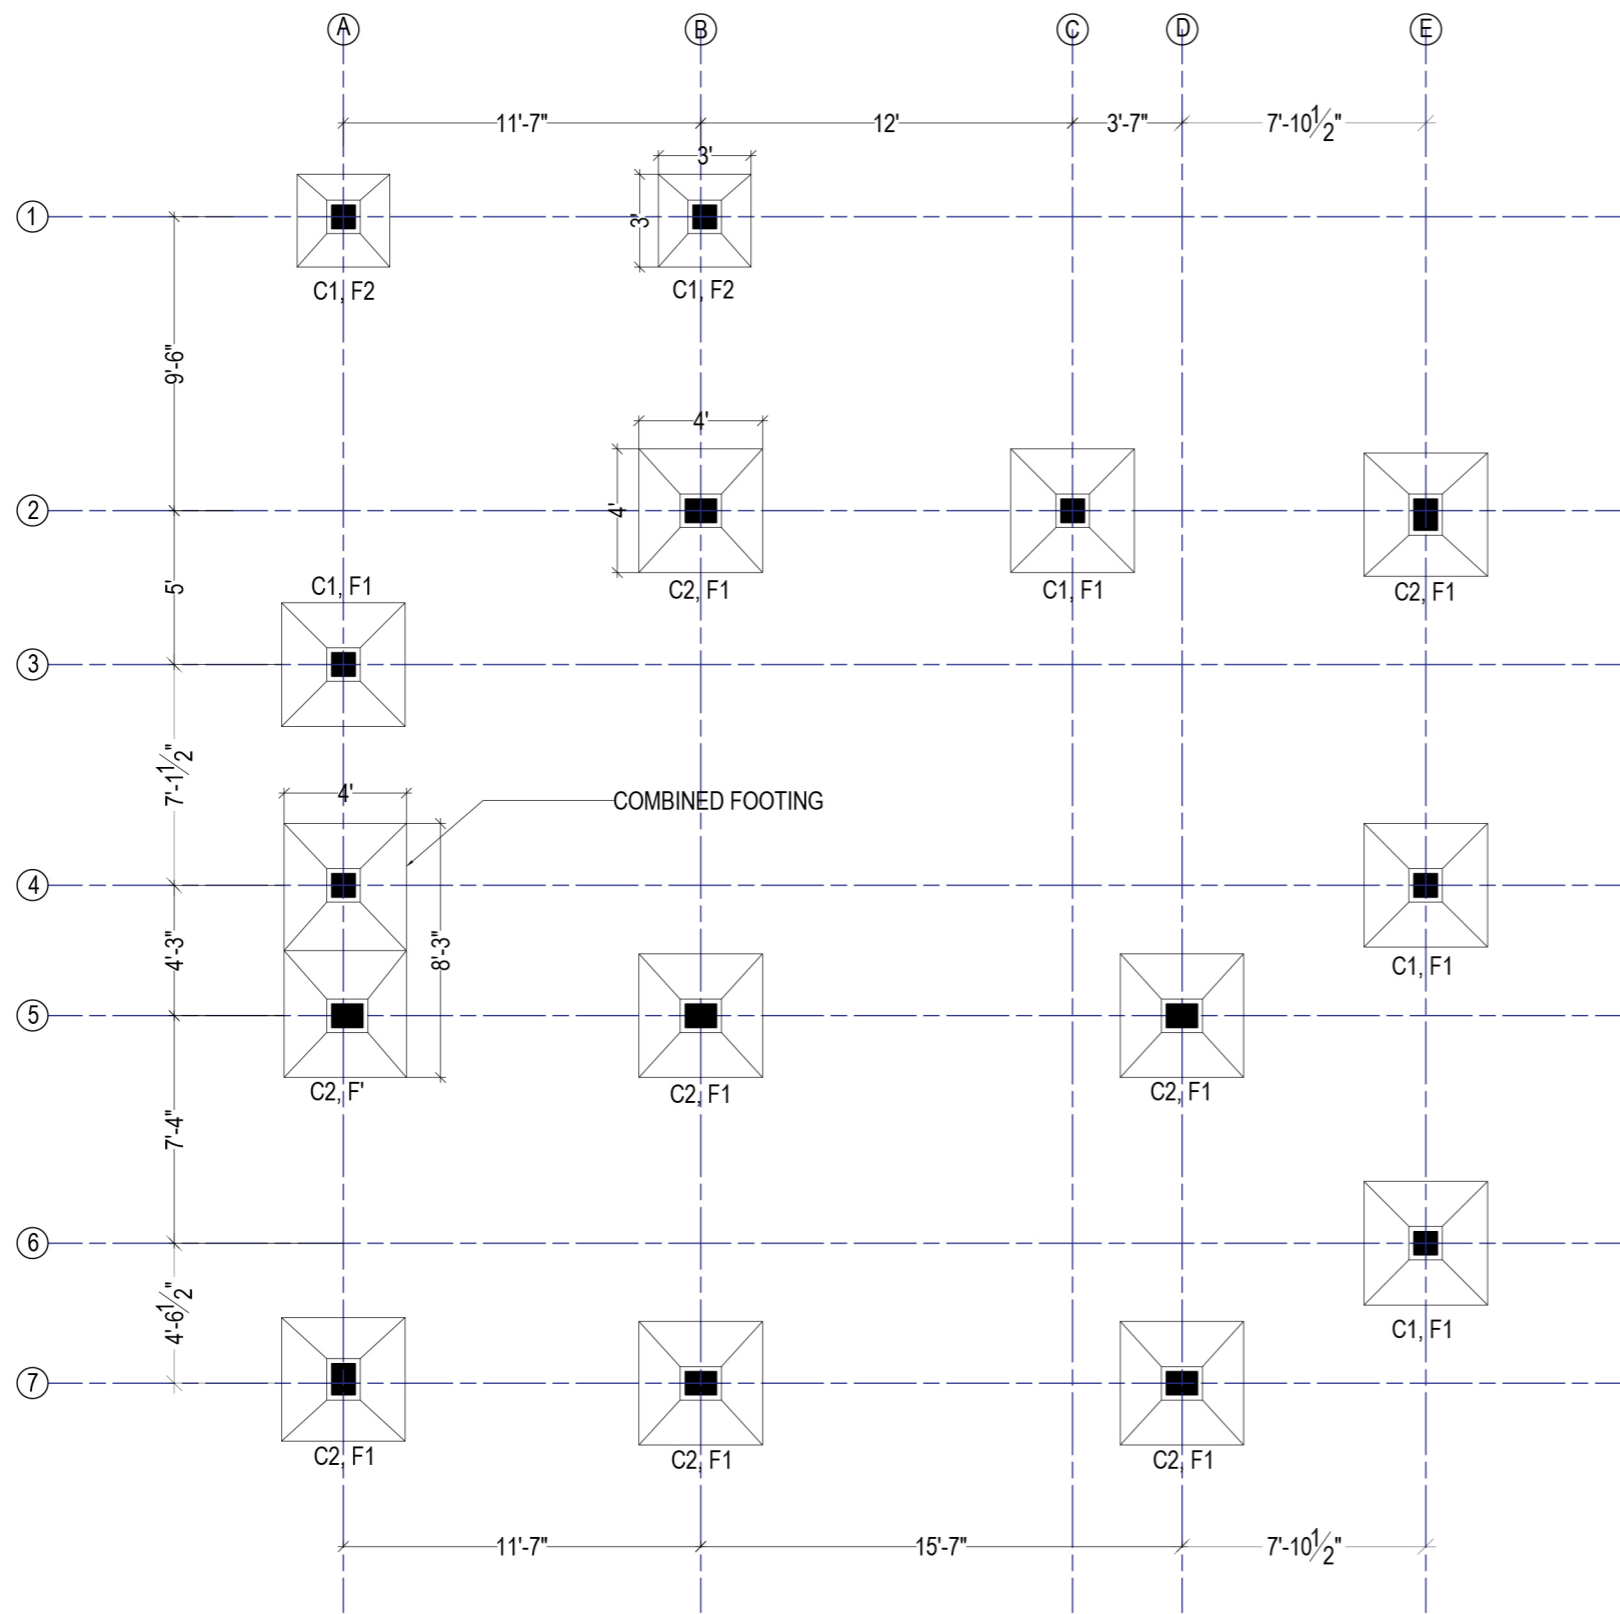


COLUMN AND FOOTING PLAN

COLUMN SCHEDULE


DETAILS OF COLUMN								
S. NO.	COLUMN No.	COLUMN SIZE (axb)		MAIN REINF.	COLUMN SKETCH	TIES DETAIL	TIES SPACING	CONC. GRADE
01.	C1	9"	9"	4-16φ 2-12φ			8φ @ 200 MM C/C	M-20
02.	C2	9"	12"	6-16φ			8φ @ 200 MM C/C	M-20

FOOTING SCHEDULE

S. NO.	FOOTING	SIZE OF FOOTING (AXB)	DEPTH OF FOOTING 'D1'	DEPTH OF FOOTING 'D2'	REINFORCEMENT	CONC. GRADE
1	F1	4'X4'	9"	15"	12φBAR @150	M-20
2	F2	3'X3'	9"	15"	12φBAR @150	M-20

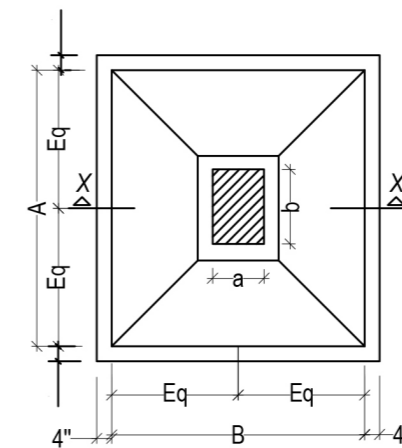

TYPICAL PLAN OF ISOLATED FOOTING

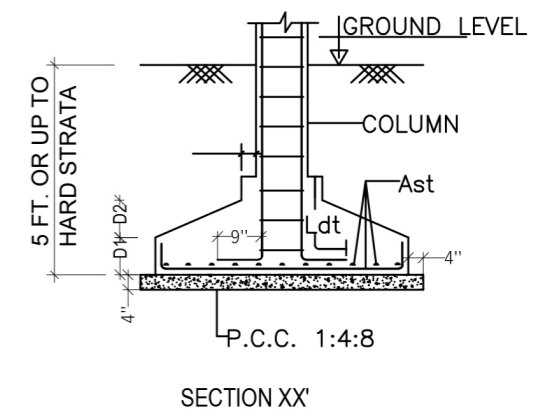


NOTE- PROVIDE ONLY 4 BARS IN PORTICO COLUMNS

CONCEPT SPACE ARCHITECTS


Architecture | Interior | Design | Structure

www.conceptspace.in

conceptspace.in@gmail.com | 9319162880

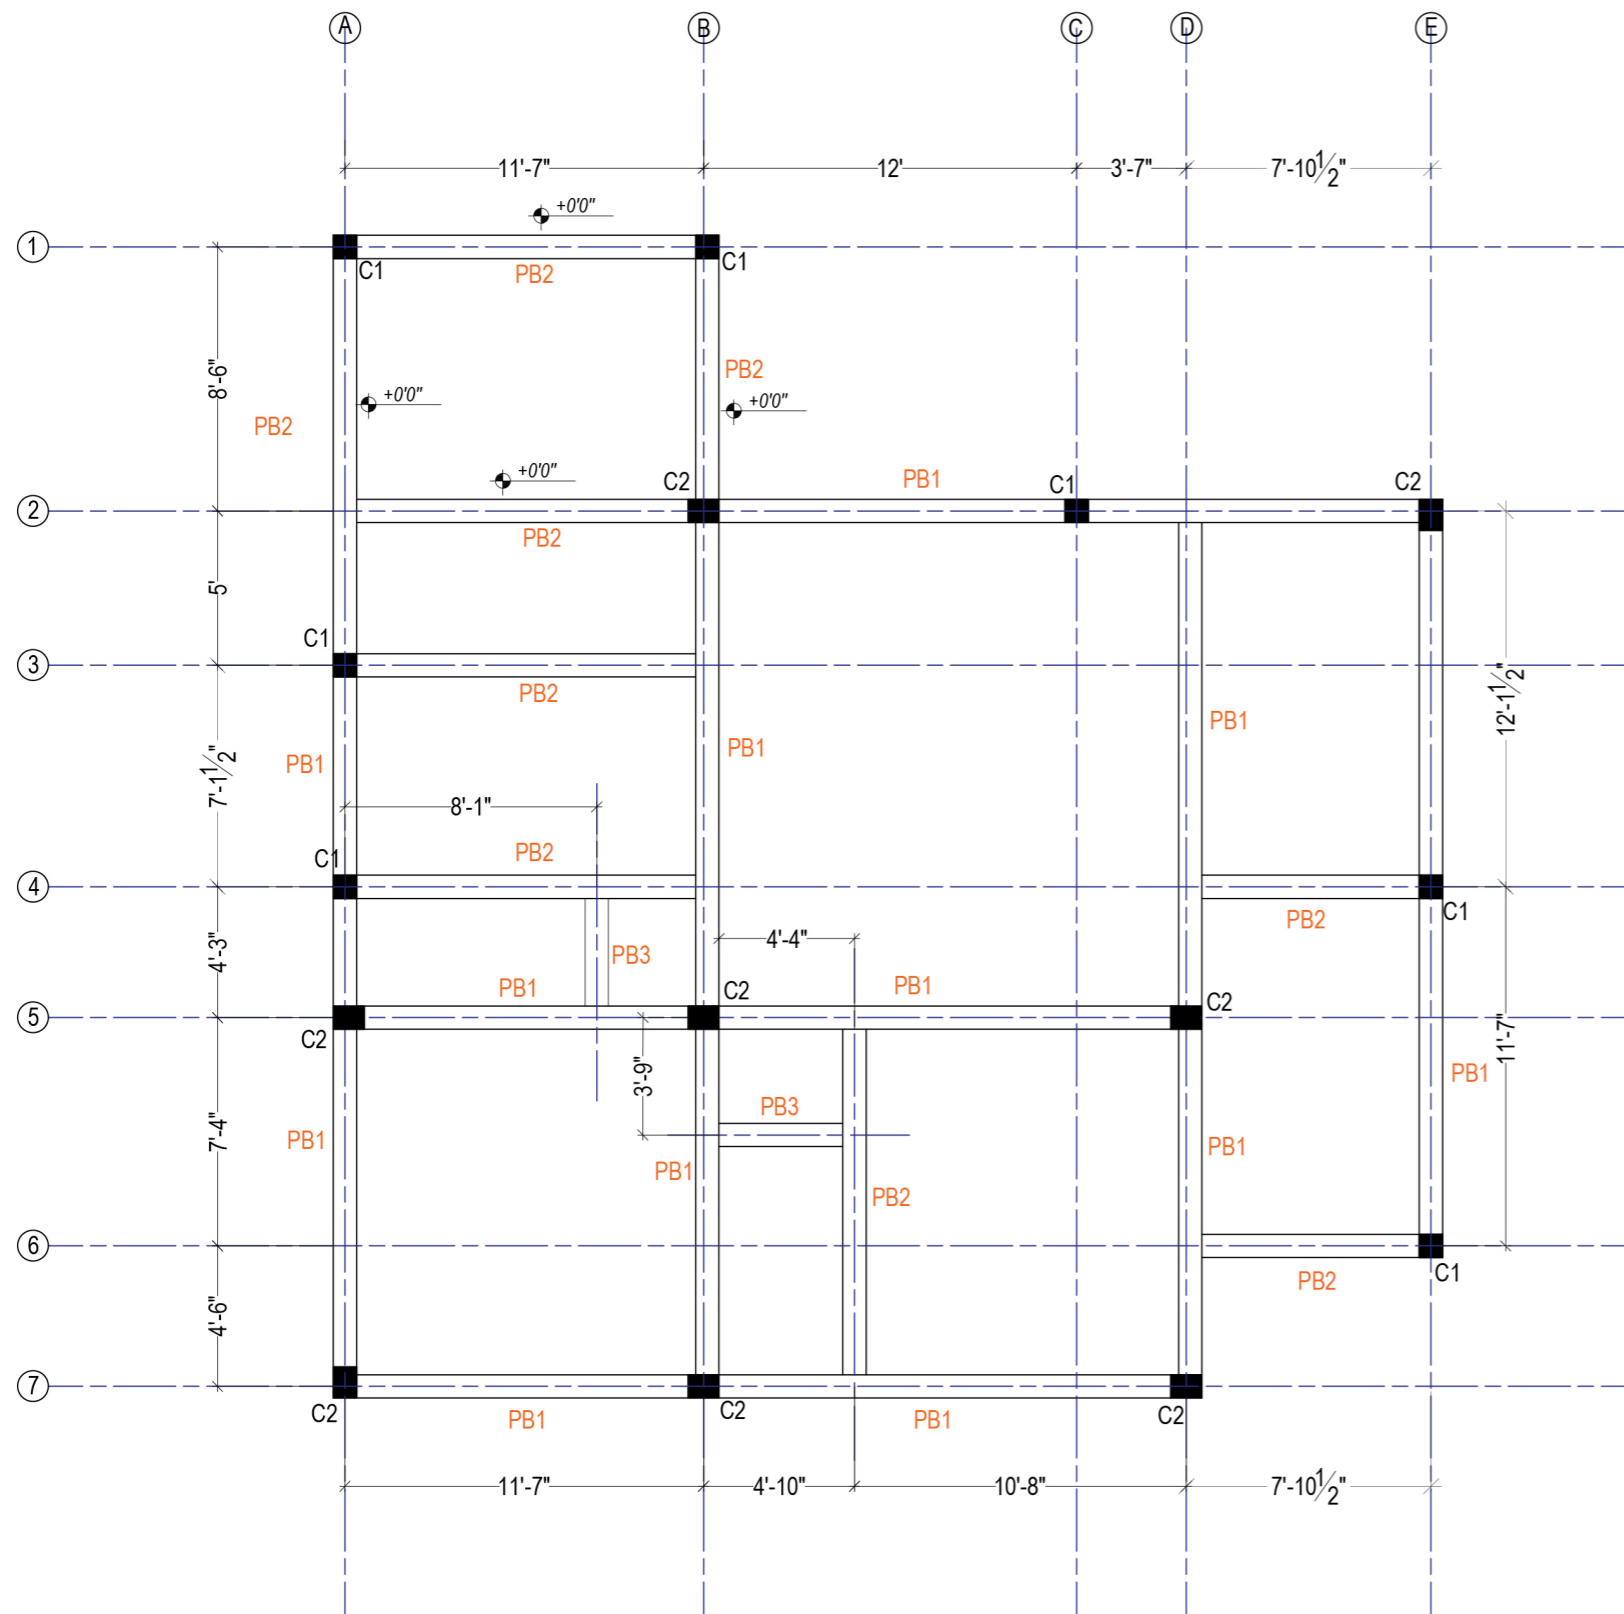


PLINTH BEAM PLAN

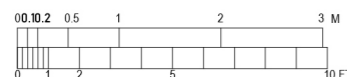

BEAM SCHEDULE

Sl. NO.	BEAM	SIZE B X D	REINFORCEMENT CONTINUOUS BARS		REINFORCEMENT EXTRA BARS		STIRRUPS ALL TWO LEGGED	
			TOP CONT.	BOT CONT.	TOP EXTRA	BOT EXTRA	NEAR SUPPORT L/4 OF SPAN	REST OF SPAN
1.	PB1	9"X 12"	2-16Ø	2-16Ø	2-12Ø	2-16Ø	8Ø @150 C/C	8Ø @200 C/C
2.	PB2	9"X 12"	2-12Ø	2-16Ø	-	-	8Ø @150 C/C	8Ø @200 C/C
3.	PB3	9"X 12"	2-12Ø	2-12Ø	-	-	8Ø @200 C/C	8Ø @200 C/C

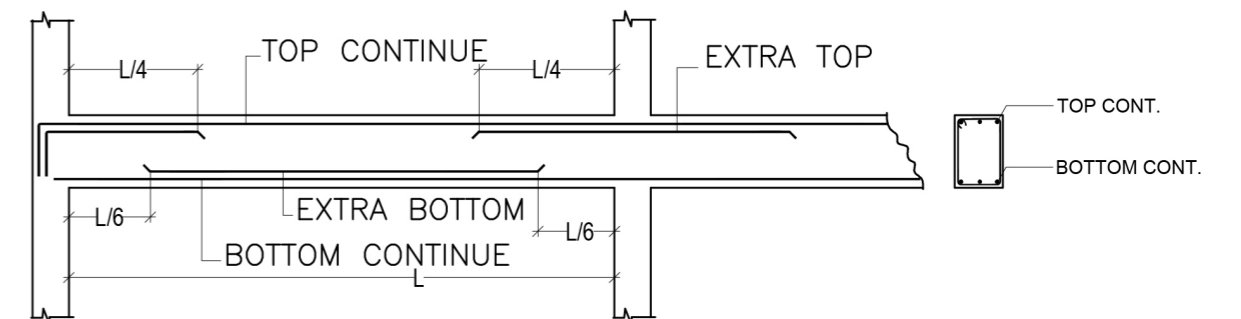

TYPICAL BEAM SECTION


NOTE-
1.ALL PLINTH BEAM S ARE AT LEVEL +1'

CONCEPT SPACE ARCHITECTS


Architecture | Interior | Design | Structure


www.conceptspace.in

conceptspace.in@gmail.com | 9319162880

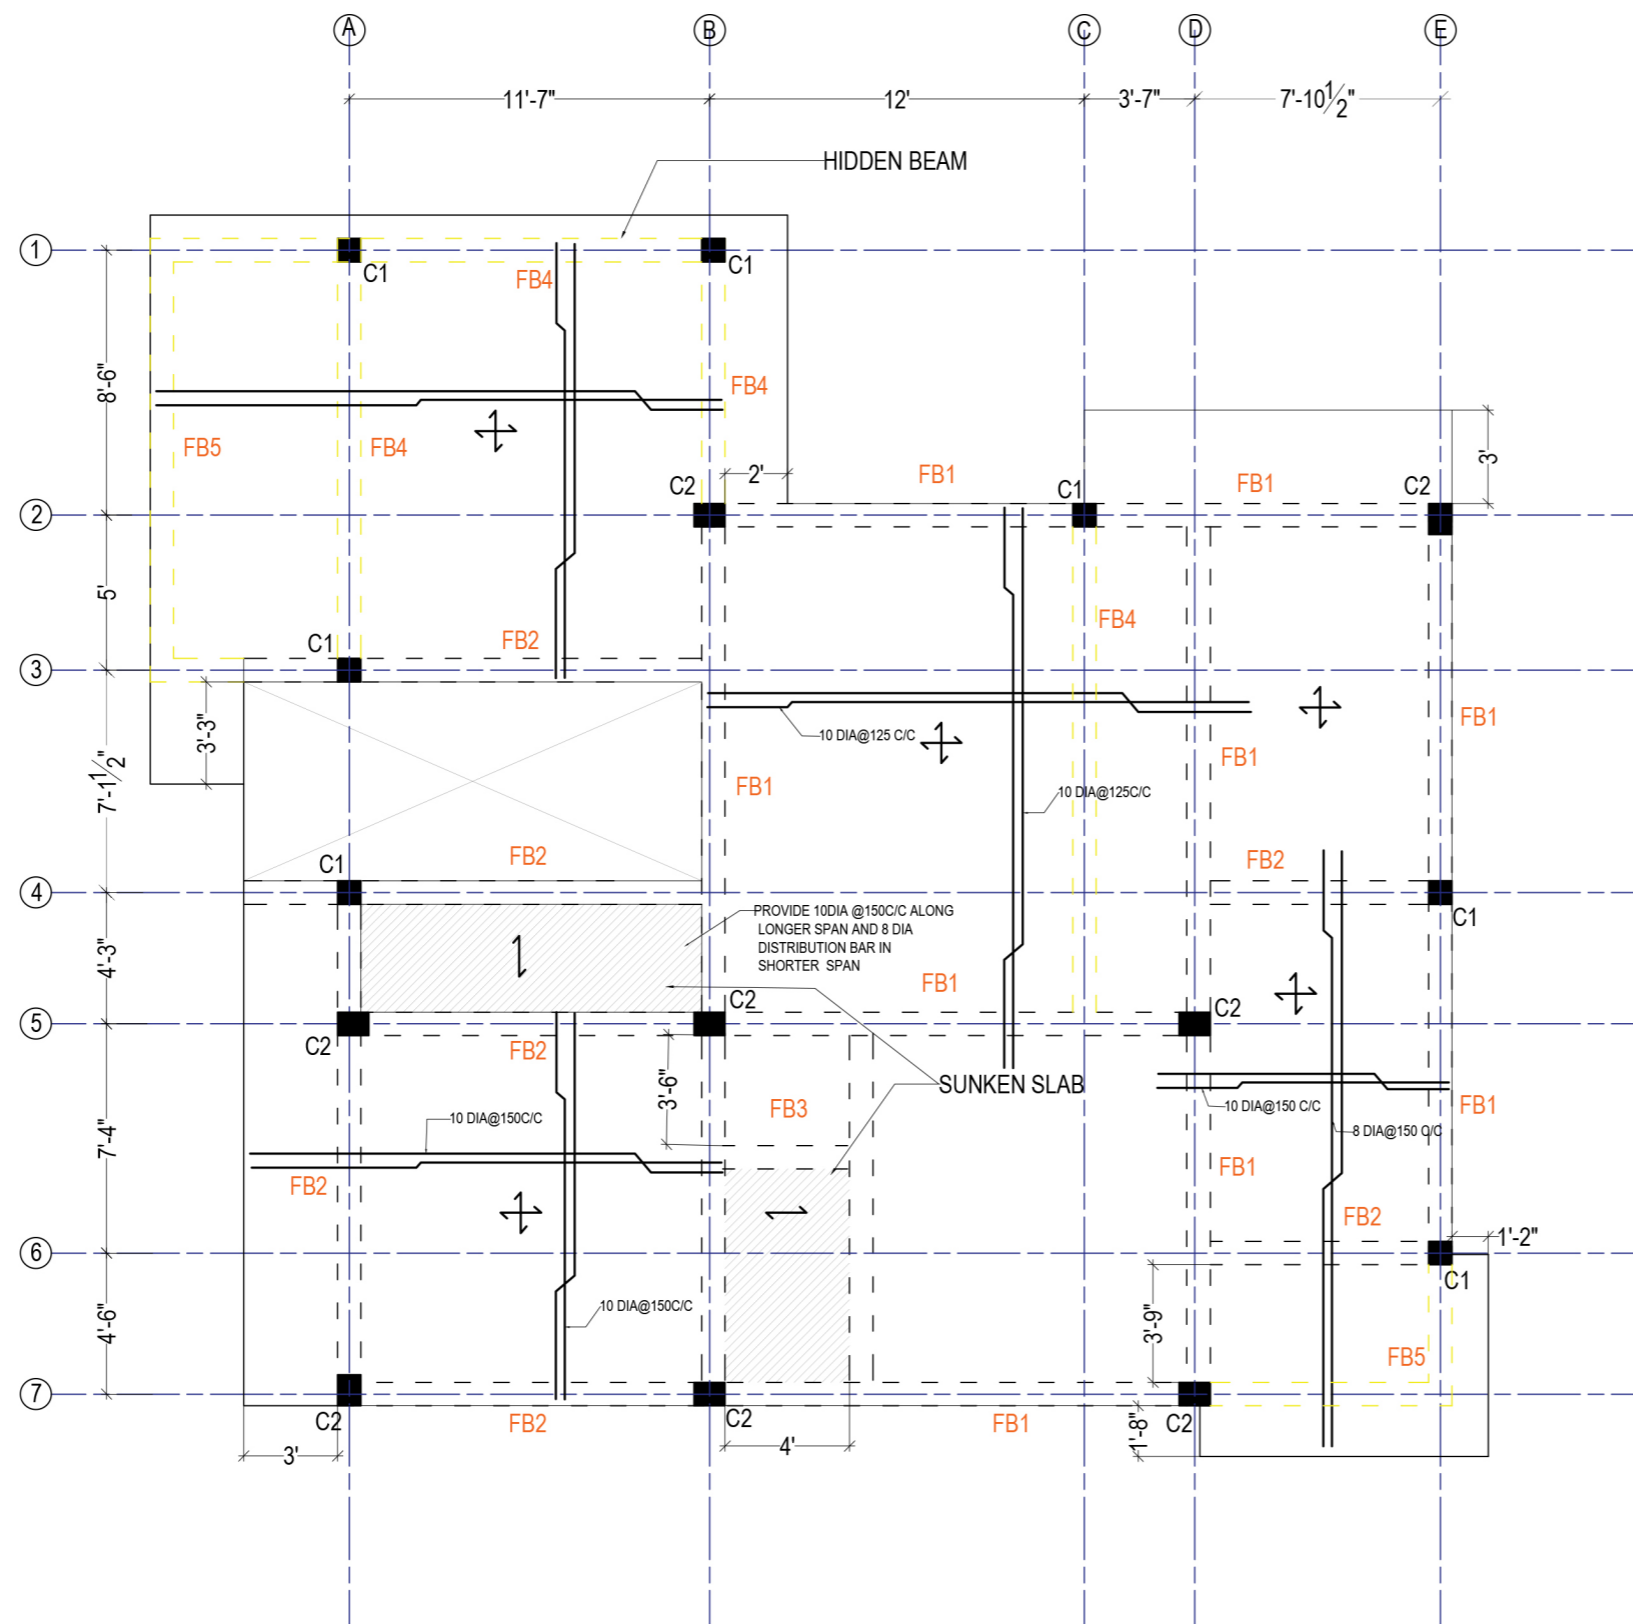


GF FLOOR BEAM PLAN

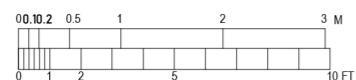

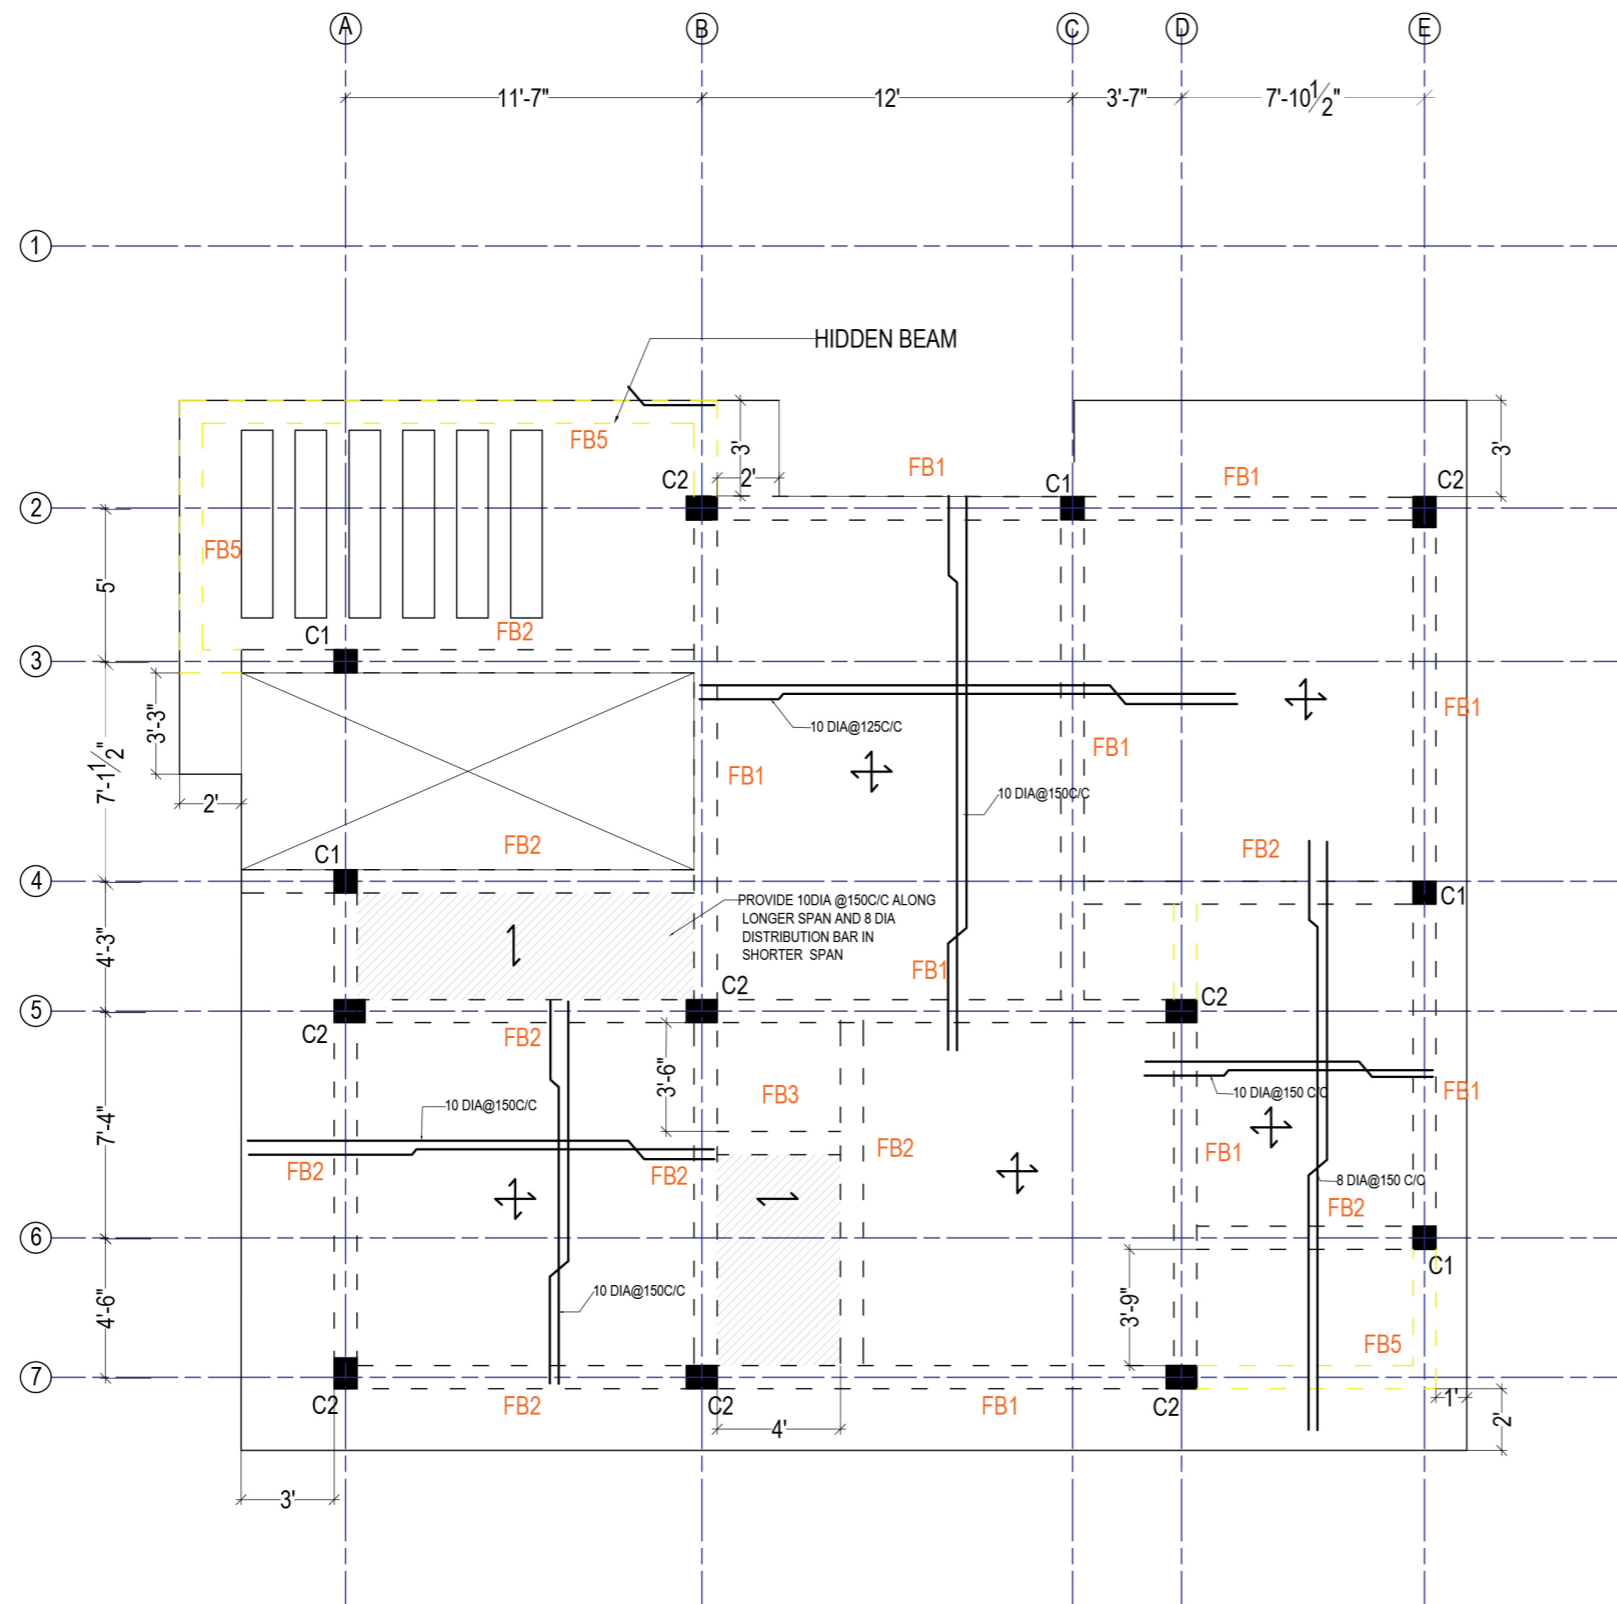

FF FLOOR BEAM PLAN

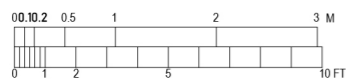

CONCEPT SPACE ARCHITECTS


Architecture | Interior | Design | Structure

www.conceptspace.in


conceptspace.in@gmail.com | 9319162880

FLOOR BEAM SCHEDULE


SI. NO.	BEAM	SIZE B X D	REINFORCEMENT CONTINUOUS BARS		REINFORCEMENT EXTRA BARS		STIRRUPS ALL TWO LEGGED	
			TOP CONT.	BOT CONT.	TOP EXTRA	BOT EXTRA	NEAR SUPPORT L/4 OF SPAN	REST OF SPAN
1.	FB1	9"X 12"	2-16Ø	3-16Ø	2-12Ø	2-16Ø	8Ø @150 C/C	8Ø @200 C/C
2.	FB2	9"X 12"	2-12Ø	3-16Ø	-	-	8Ø @150 C/C	8Ø @200 C/C
3.	FB3	9"X 12"	2-12Ø	2-16Ø	-	-	8Ø @200 C/C	8Ø @200 C/C
3.	FB4	9"X 6"	2-12Ø	3-16Ø	-	-	8Ø @200 C/C	8Ø @200 C/C
3.	FB5	9"X 6"	2-16Ø	2-12Ø	-	-	8Ø @200 C/C	8Ø @200 C/C

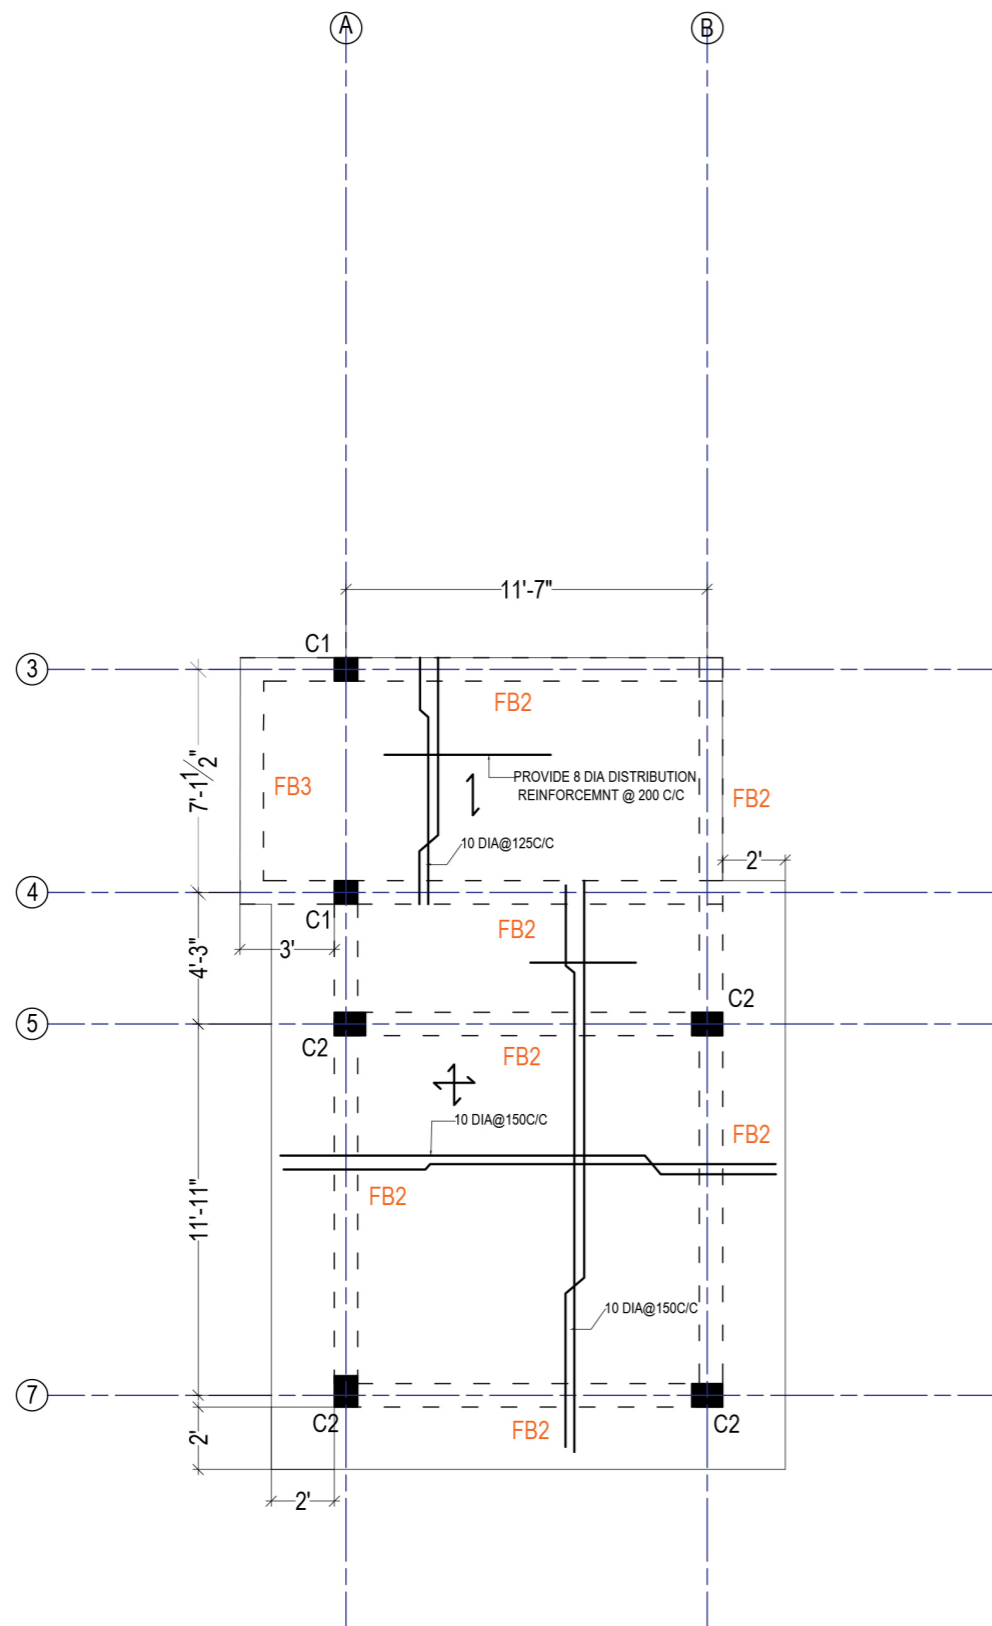

SF FLOOR BEAM PLAN

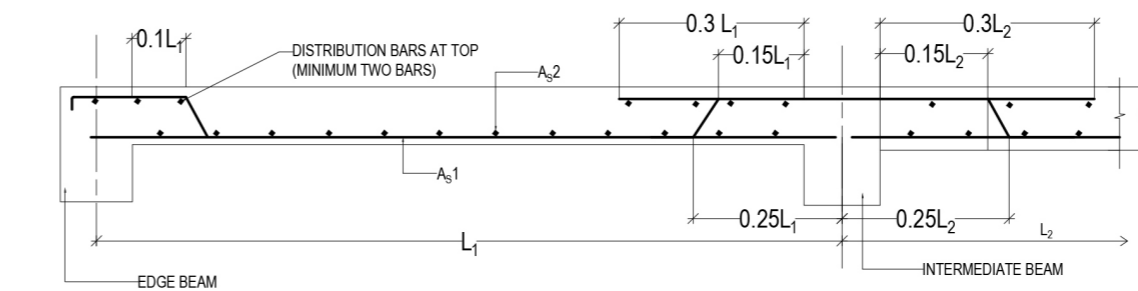


TYPICAL SLAB DETAIL

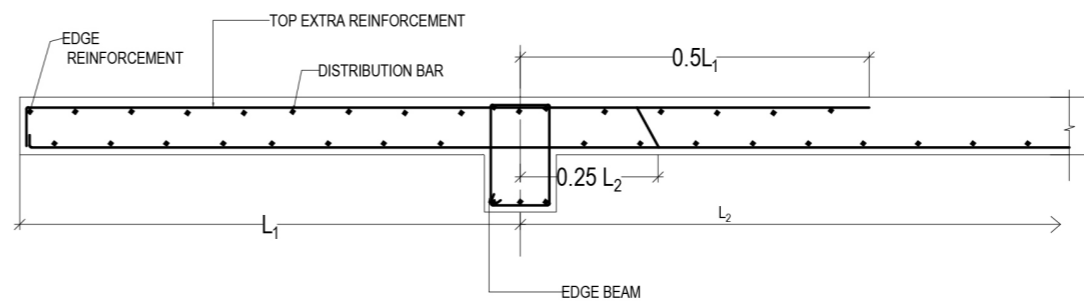

CANTILEVER SLAB DETAIL

- NOTE-
1. REINFORCEMENT ALONG LONGER SPAN SHOULD BE KEPT BELOW.
 2. CLEAR COVER FOR SLAB SHOULD BE 1" AND FOR BEAM 1 1/2".

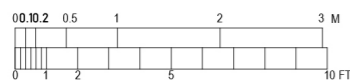



CONCEPT SPACE ARCHITECTS

Architecture | Interior | Design | Structure


www.conceptspace.in

conceptspace.in@gmail.com | 9319162880


STAIRCASE DETAIL

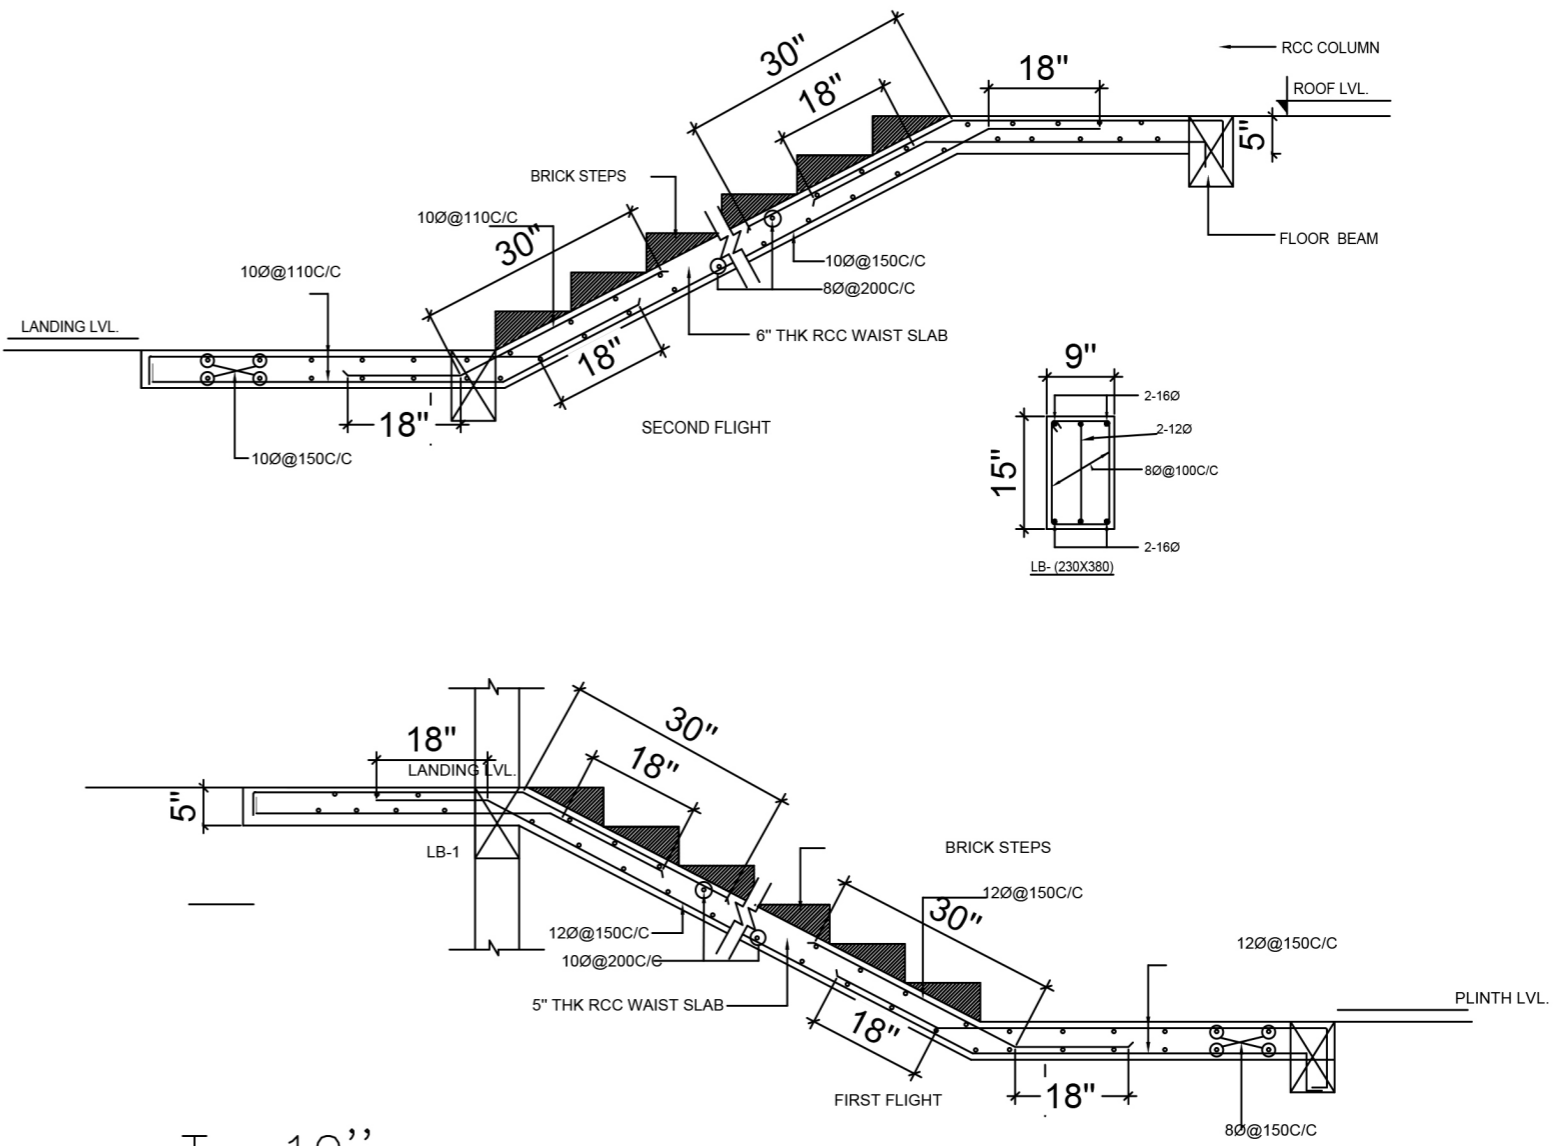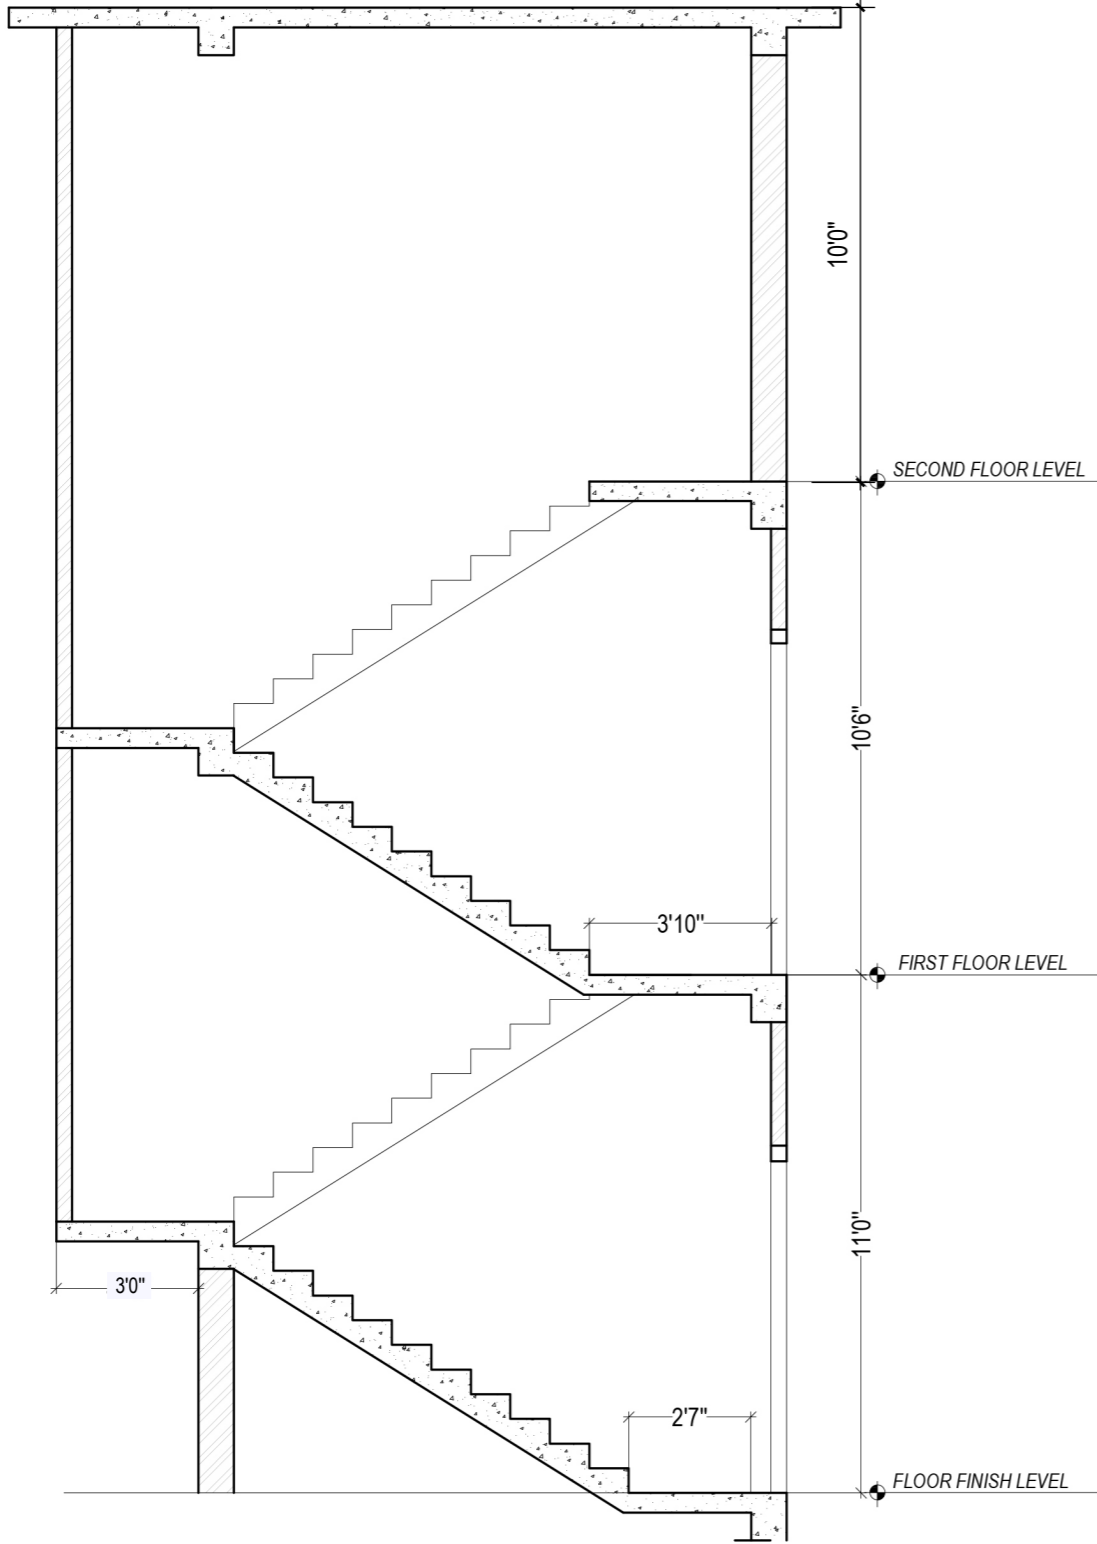

T= 10''
R= 6-1/4''

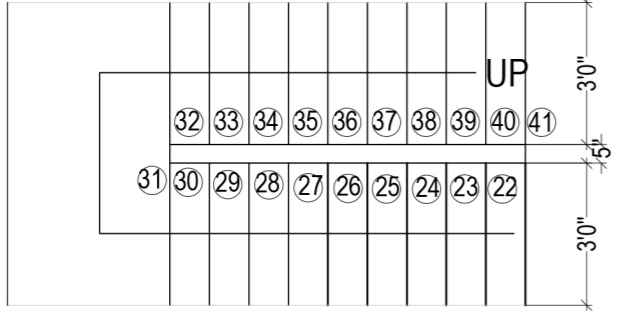

FF STAIRCASE

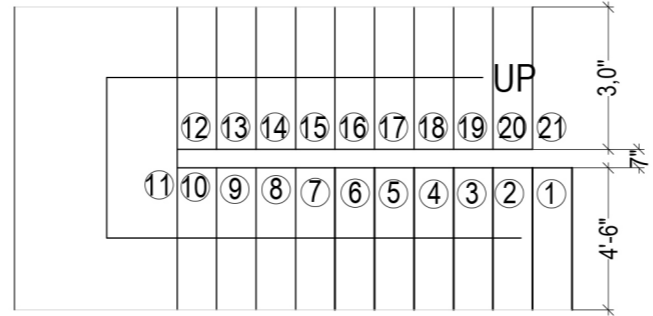

GF STAIRCASE